


Lot 1 hereon is to be held in the same computer register as Lot 1 DP 27866 CFR OT19B/681 pursuant to S.241 of the RMA

QUEENSTOWN LAKES DISTRICT COUNCIL

APPROVED PLAN:
SH160140

Monday, 3 April 2017

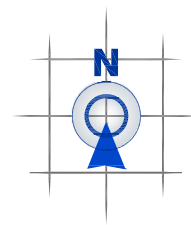

FRANKTON - LADIES MILE HWY (S.H. 6)

Proposed Public Walkway Easement (to be created when the tracks are formed)

Proposed Public Walkway Easement (to be created when the tracks are formed)

HOWARDS DRIVE

No. 420

LOT 2
23.4563 ha

STAGE 2

Lot 500
DP 470412
CFR 635625


LOT 1
0.2015 ha

No. 396

Proposed Public Walkway Easement (to be created when the tracks are formed)

Legend

- Proposed Boundary
- Abuttal/underlying Boundary
- Proposed Right of Way (ped.)
- Existing Easement
- Masterplan by Boffa Miskell (if shown, 22/03/17)

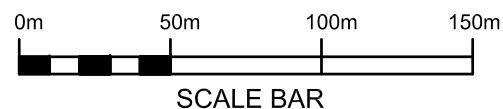

PATERSONPITTSGROUP
Surveying • Planning • Engineering
Your Land Professionals
www.ppgroup.co.nz
0800 PPGROUP

QUEENSTOWN:
Terrace Junction,
1092 Frankton Road.
PO Box 2645,
Queenstown 9349.
T 03 441 4715
E queenstown@ppgroup.co.nz

Client/Location:
Sanderson Group Ltd
420 Frankton - Ladies Mile Highway,
Lake Hayes

Purpose/Drawing Title:
**PROPOSED BOUNDARY
ADJUSTMENT - STAGE 1**
Lots 1 & 2 Being Subdivision of
Lot 500 DP 470412

© COPYRIGHT. This drawing, content and design remains the property of Paterson Pitts Partners Limited and may not be reproduced in part or full or altered without the written permission of Paterson Pitts Partners Limited. This drawing and its content shall only be used for the purpose for which it is intended. No liability shall be accepted by Paterson Pitts Partners Limited for its unauthorized use

Surveyed by:	HS/LR	Original Size:	Scale:
Designed by:	SW	A3	1:2500
Drawn by:	BL	DO NOT SCALE	
Checked by:	SW		
Approved by:	SW	Sheet No:	Revision No:
Job Ref:	Q6231-12	1	J
		Date Created:	29/03/2017


- Subdivision Stages:**
- Stage 2 to occur after Stage 1.

QUEENSTOWN LAKES DISTRICT COUNCIL

**APPROVED PLAN:
SH160140**

Monday, 3 April 2017

Not approved Club House size. Please refer to the plans titled 'Draft Club House Small Option'. Updated plans required.

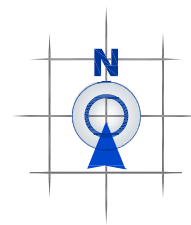

FRANKTON - LADIES MILE HWY (S.H. 6)

**LOT 1
19.3729 ha**

**LOT 2
4.0834 ha**

Legend

- Proposed Boundary
- Abuttal/underlying Boundary
- Proposed Right of Way (ped.)
- Existing Easement
- Masterplan by Boffa Miskell (if shown, 22/03/17)

0m 50m 100m 150m
SCALE BAR

PATERSONPITTSGROUP
Surveying • Planning • Engineering
Your Land Professionals
www.ppgroup.co.nz
0800 PPGROUP

QUEENSTOWN:
Terrace Junction,
1092 Frankton Road.
PO Box 2645.
Queenstown 9349.
T 03 441 4715
E queenstown@ppgroup.co.nz

Client/Location:
Sanderson Group Ltd
420 Frankton - Ladies Mile Highway,
Lake Hayes

Purpose/Drawing Title:
PROPOSED SUBDIVISION - STAGE 2
Lots 1 & 2 Being Subdivision of
Lot 2 [Stage 1]

© COPYRIGHT. This drawing, content and design remains the property of Paterson Pitts Partners Limited and may not be reproduced in part or full or altered without the written permission of Paterson Pitts Partners Limited. This drawing and its content shall only be used for the purpose for which it is intended. No liability shall be accepted by Paterson Pitts Partners Limited for its unauthorized use

Surveyed by:	HS/LR	Original Size: A3	Scale: 1:2500
Designed by:	SW		
Drawn by:	BL		
Checked by:	SW		
Approved by:	SW		
		DO NOT SCALE	
Job Ref: Q6231-12		Sheet No: 2	Revision No: J
			Date Created: 29/03/2017

Lot 1 hereon is to be held in the same computer register as Section 10 hereon and Lot 2 DP 475594 (CFR 655531) pursuant to S.241 of the RMA

Lots 3 & 4 hereon are to be held in the same computer register (CFR) pursuant to S.241 of the RMA

Parcels identified as Sections 1-3, 5a & 5b, 6-10 hereon are the subject of a concurrent road relocation / road stopping application. Gazettal of these sections would precede Stage 4

- Subdivision Stages:**
- Stage 2 to occur after Stage 1.
 - Stage 4 to occur after Stage 3.
 - Stages 6 and 8 may occur in any order or combination after Stage 4.
 - Stage 7 may occur in any order or combination with other stages.

QUEENSTOWN LAKES DISTRICT COUNCIL


APPROVED PLAN:
SH160140

Monday, 3 April 2017

Legend

- Proposed Boundary
- Abuttal/underlying Boundary
- Proposed Right of Way
- Proposed Future Right of Way
- Proposed Right of Way (ped.)
- Existing Easement
- Masterplan by Boffa Miskell (if shown, 22/03/17)

- GENERAL NOTES:**
- Where required, services will be realigned and/or all necessary easements shall be granted or reserved
 - All Title Interests shall be removed from land to be vested or declared as road.
 - All areas and dimensions shown are subject to survey & Council & LINZ approvals & may vary on final survey.
 - Refer to existing CFRs (Titles) for registered easements and interests.

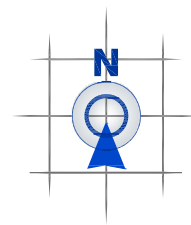


QUEENSTOWN LAKES DISTRICT COUNCIL

APPROVED PLAN:
SH160140

Monday, 3 April 2017

This page is intentionally left blank
(Stage 5 is no longer being pursued)

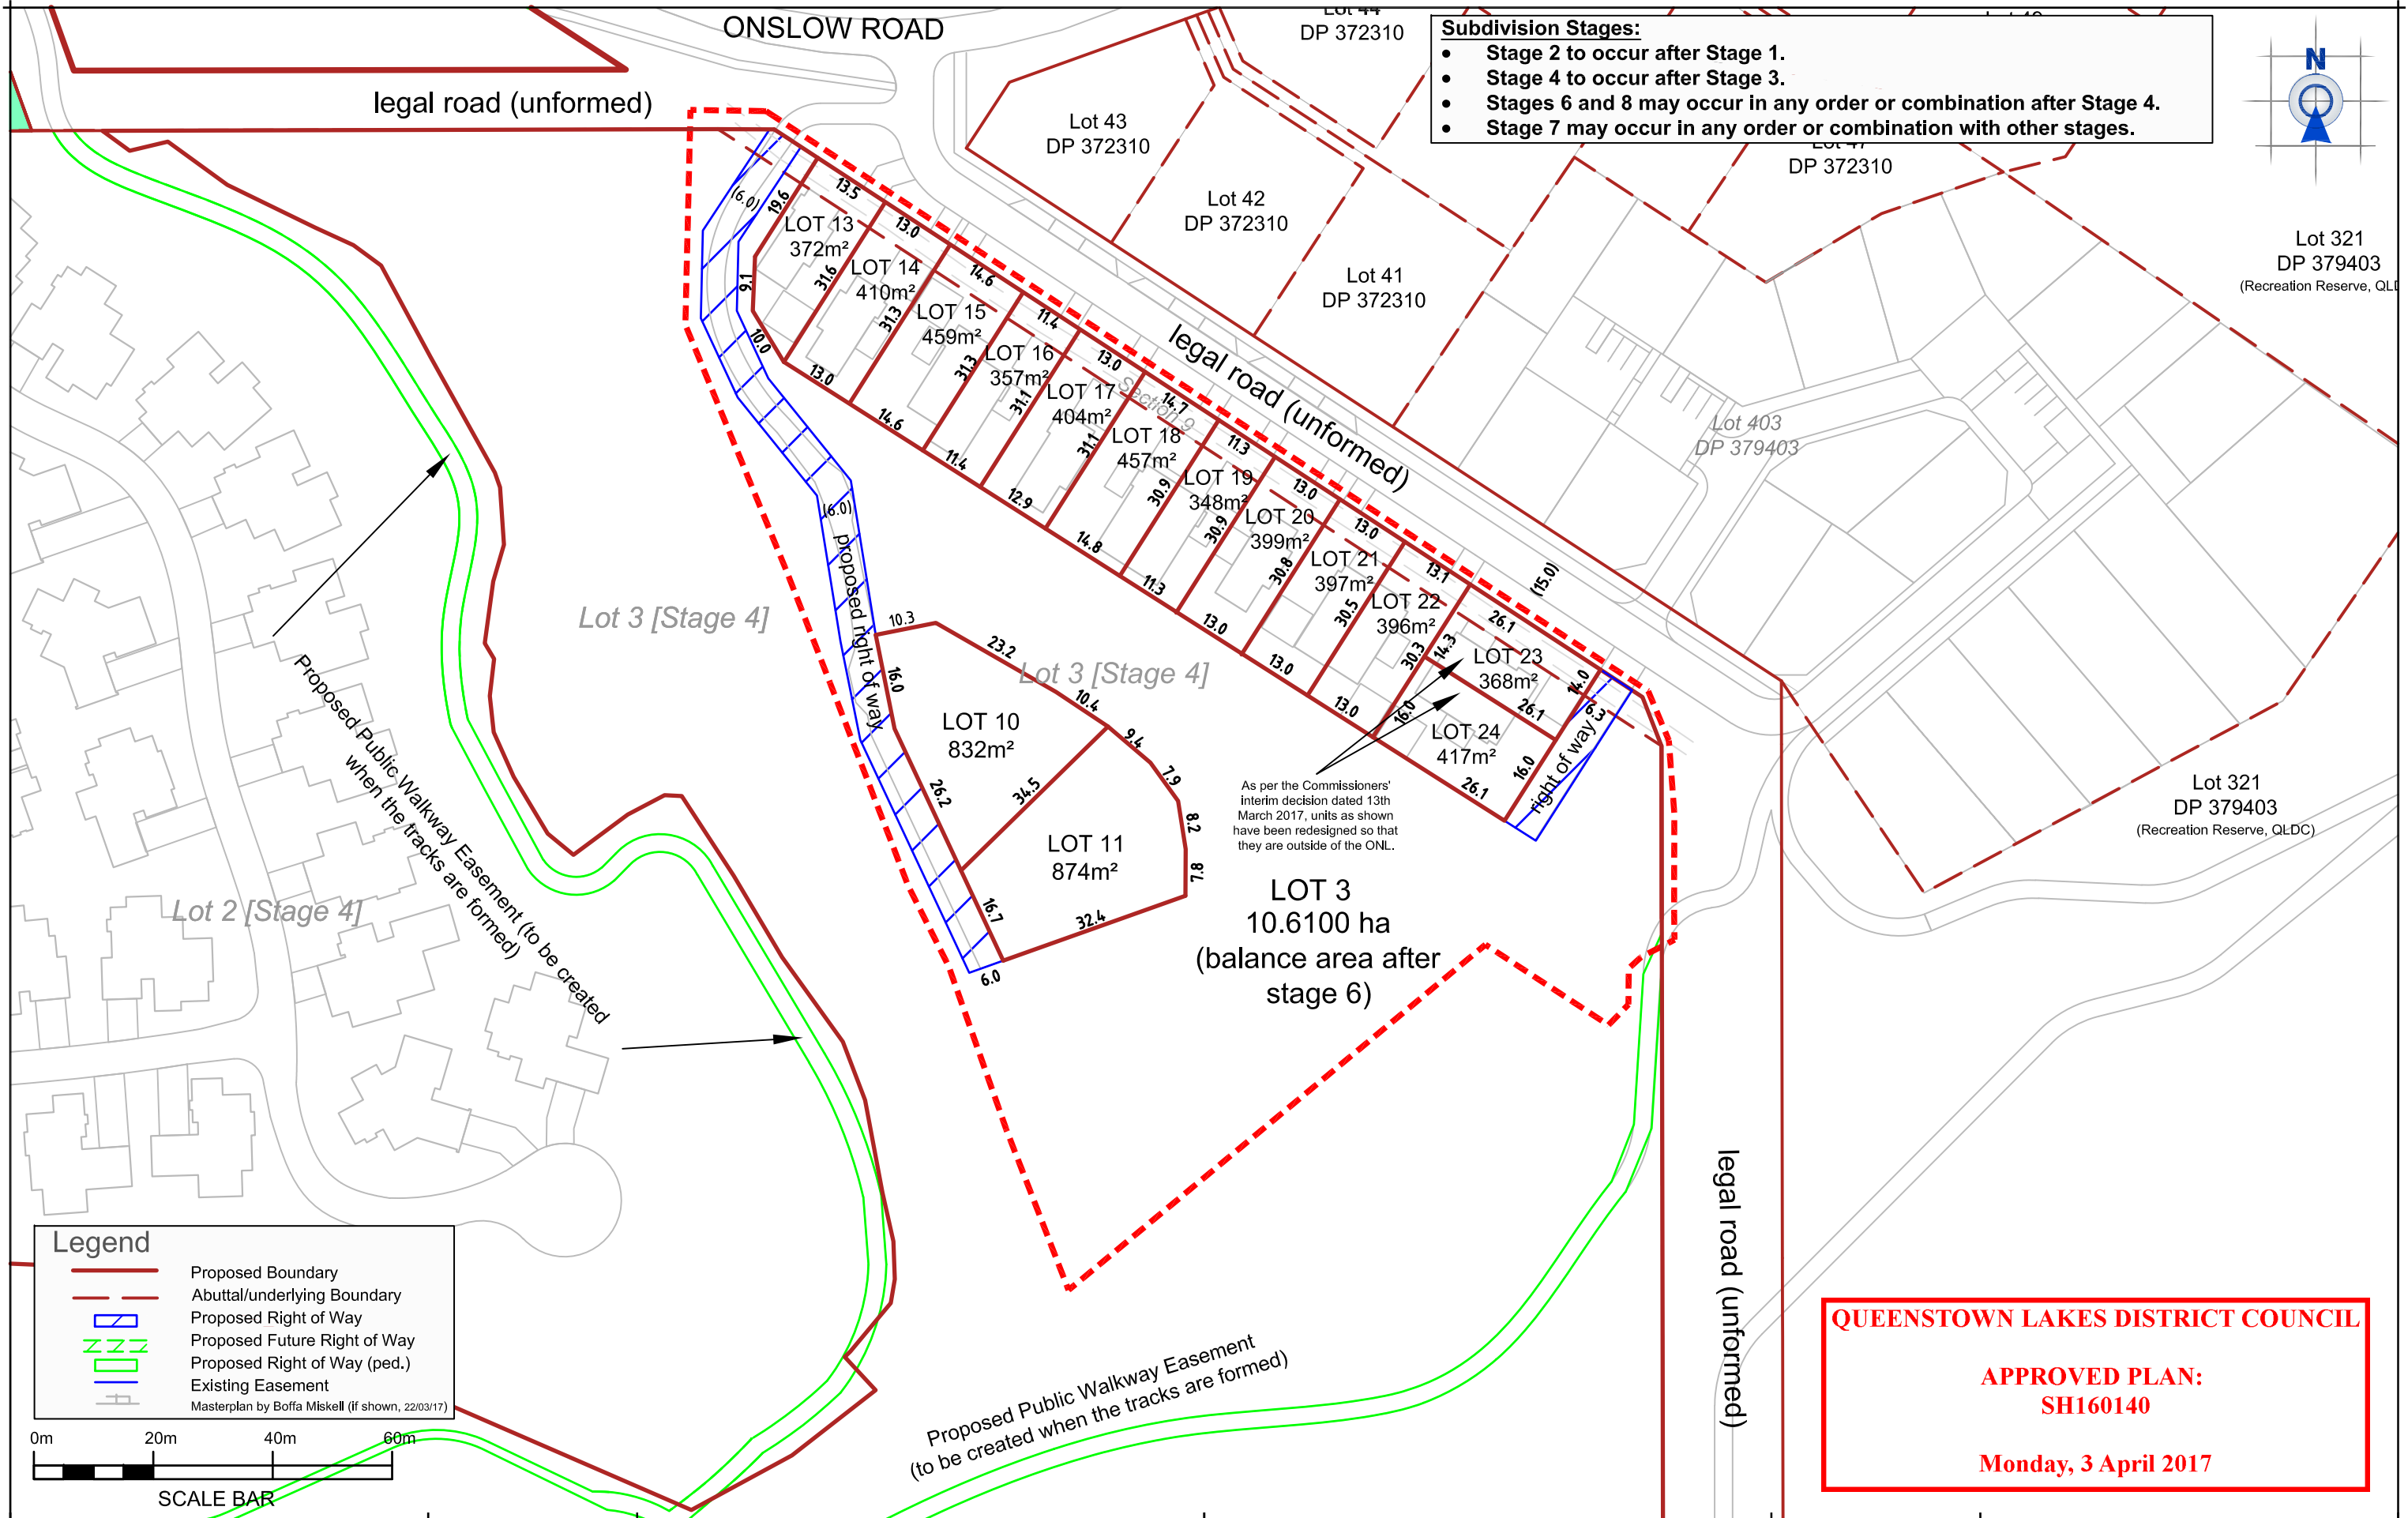


- Subdivision Stages:**
- Stage 2 to occur after Stage 1.
 - Stage 4 to occur after Stage 3.
 - Stages 6 and 8 may occur in any order or combination after Stage 4.
 - Stage 7 may occur in any order or combination with other stages.



Lot 321
DP 379403
(Recreation Reserve, QLD)

Lot 321
DP 379403
(Recreation Reserve, QLD)

- Legend**
- Proposed Boundary
 - Abuttal/underlying Boundary
 - Proposed Right of Way
 - Proposed Future Right of Way
 - Proposed Right of Way (ped.)
 - Existing Easement
 - Masterplan by Boffa Miskell (if shown, 22/03/17)

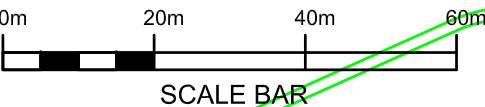

PATERSONPITTSGROUP
Surveying • Planning • Engineering
Your Land Professionals
www.ppgroup.co.nz
0800 PPGROUP



QUEENSTOWN:
Terrace Junction,
1092 Frankton Road.
PO Box 2645,
Queenstown 9349.
T 03 441 4715
E queenstown@ppgroup.co.nz

Client/Location:
Sanderson Group
**444 Frankton - Ladies Mile Highway &
Jones Avenue, Lake Hayes**

Purpose/Drawing Title:
PROPOSED SUBDIVISION - STAGE 6
Lots 3 and 10-11 and 13 - 24
Being a Proposed Subdivision of Lot 3 [Stage 4]
& Section 9 [Stage 3]

© COPYRIGHT. This drawing, content and design remains the property of Paterson Pitts Partners Limited and may not be reproduced in part or full or altered without the written permission of Paterson Pitts Partners Limited. This drawing and its content shall only be used for the purpose for which it is intended. No liability shall be accepted by Paterson Pitts Partners Limited for its unauthorized use

Surveyed by:	HS/LR	Original Size:
--------------	-------	--

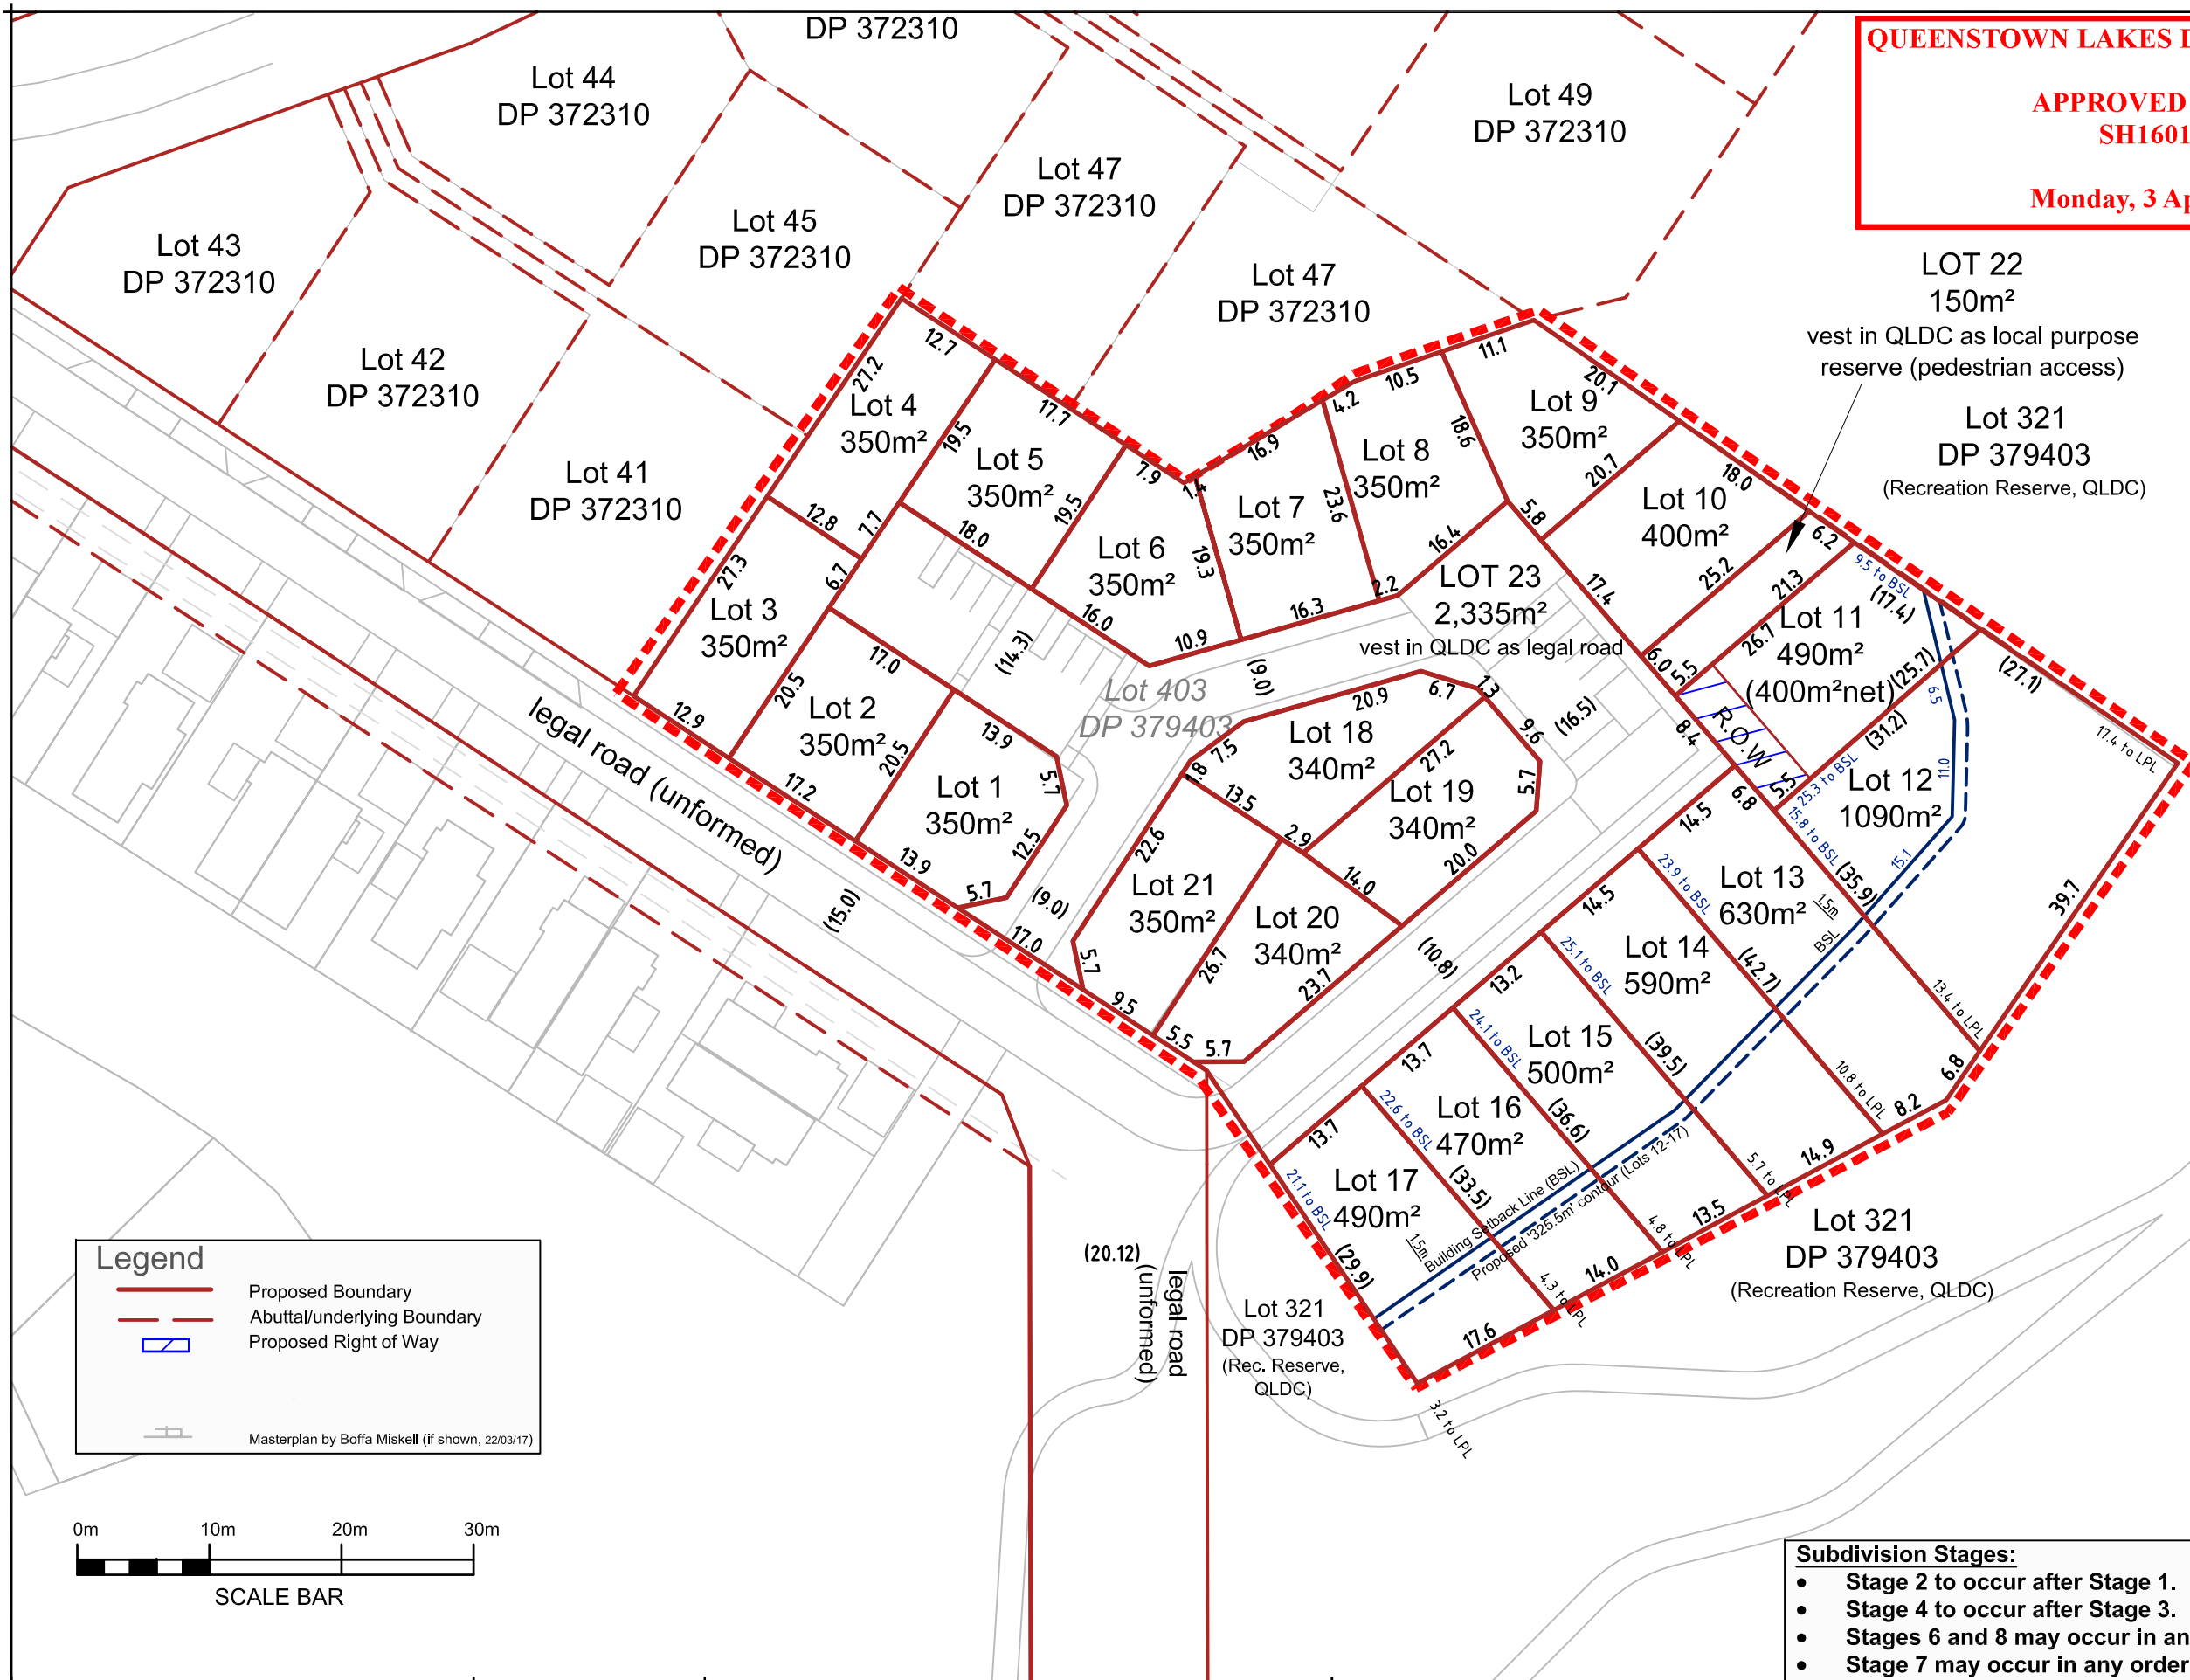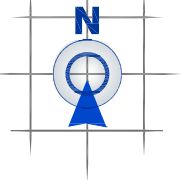

Legend

- Proposed Boundary
- Abuttal/underlying Boundary
- Proposed Right of Way
- Masterplan by Boffa Miskell (if shown, 22/03/17)



Subdivision Stages:

- Stage 2 to occur after Stage 1.
- Stage 4 to occur after Stage 3.
- Stages 6 and 8 may occur in any order or combination after Stage 4.
- Stage 7 may occur in any order or combination with other stages.



QUEENSTOWN LAKES DISTRICT COUNCIL

APPROVED PLAN:
SH160140

Monday, 3 April 2017

Legend

- Proposed Boundary
- Abuttal/underlying Boundary
- Proposed Right of Way
- Proposed Future Right of Way
- Proposed Right of Way (ped.)
- Existing Easement
- Masterplan by Boffa Miskell (if shown, 22/03/17)



PATERSONPITTSGROUP

Surveying • Planning • Engineering

Your Land Professionals
www.ppgroup.co.nz
0800 PPGROUP

QUEENSTOWN:
Terrace Junction,
1092 Frankton Road.
PO Box 2645,
Queenstown 9349.
T 03 441 4715
E queenstown@ppgroup.co.nz

Client/Location:

Sanderson Group
444 Frankton - Ladies Mile Highway &
Jones Avenue, Lake Hayes

Purpose/Drawing Title:

PROPOSED SUBDIVISION - STAGE 8
Lots 1 & 2 Being Subdivision of
Lot 2 [Stage 4]

Subdivision Stages:

- Stage 2 to occur after Stage 1.
- Stage 4 to occur after Stage 3.
- Stages 6 and 8 may occur in any order or combination after Stage 4.
- Stage 7 may occur in any order or combination with other stages.

© COPYRIGHT. This drawing, content and design remains the property of Paterson Pitts Partners Limited and may not be reproduced in part or full or altered without the written permission of Paterson Pitts Partners Limited. This drawing and its content shall only be used for the purpose for which it is intended. No liability shall be accepted by Paterson Pitts Partners Limited for its unauthorized use

Surveyed by:	HS/LR	Original Size:	Scale:
Designed by:	SW	A3	1:2500
Drawn by:	BL		DO NOT SCALE
Checked by:	SW		
Approved by:	SW	Sheet No:	Revision No:
Job Ref:	Q6231-12	8	J
			Date Created:
			29/03/2017

STAGE 1 (NORTHERN SITE)

Proposed Easements			
Purpose	Parcel Identifier	Servient Tenement	Grantee
Public Walkway Easement	Unhatched Green	Lot 1 hereon	Queenstown Lakes District Council

Existing Easements			
Purpose	Parcel Identifier	Servient Tenement	Creating Document
Right to convey electricity and take and convey water	Areas A, AA, AB DP 470412	Lot 1 hereon	T 5009953.6 EC 5011453.3 T 5037895.3

Existing Easements to be cancelled			
Purpose	Parcel Identifier	Servient Tenement	Creating Document
Right of Way	Areas D, M, N, H DP 470412	N/A	T 890871.4
Right to convey water	Areas B, BA, G, I DP 470412	N/A	T 5011453.2 EC 5011453.3 T5037895.2
Right to convey telecommunications	Areas C, O, I, G, I DP 470412	N/A	T 5011453.2 EC 5011453.3 T5037895.2

Existing Easements in Gross			
Purpose	Parcel Identifier	Servient Tenement	Creating Document
Right to convey water	Areas P, C, D, O, N, Q on DP 470412	Lots 1 & 2 hereon	T 845710
Right to convey electricity	Areas AB, BA DP 470412	Lot 1 hereon	T 512767.1
Right to locate a transformer	Area A DP 470412	Lot 1 hereon	T 5127676.1
Right to site electricity transformer	A, AA, AB DP 470412	Lot 1 hereon	T 5037895.1

Existing Easements in Gross to be cancelled			
Purpose	Parcel Identifier	Servient Tenement	Creating Document
Right to convey electricity	Area BB DP 470412	N/A	T 5127676.1
Right to locate a transformer	Area CA DP 470412	N/A	T 5127676.1

- Notations**
- Existing covenants to be cancelled and new covenants created where necessary.
 - Proposed Public Walkway Easement to be created after the tracks are formed
 - All necessary easements for services to be provided
 - Easements listed as cancelled above can occur during this stage or during Stage 2.

Stage 5 - schedule deleted
(stage 5 is no longer being pursued)

QUEENSTOWN LAKES DISTRICT COUNCIL

APPROVED PLAN:
SH160140

Monday, 3 April 2017

STAGE 2

Proposed Easements in Gross			
Purpose	Parcel Identifier	Servient Tenement	Grantee
Public Walkway Easement	Unhatched Green	Lots 1, 2 hereon	Queenstown Lakes District Council

Existing Easements in Gross			
Purpose	Parcel Identifier	Servient Tenement	Creating Document
Right to convey water	Areas P, C, D, O, N, Q on DP 470412	Lot 1 hereon	T 845710

- Notations**
- Existing covenants to be cancelled and new covenants created where necessary
 - Proposed Public Walkway Easement to be created after the tracks are formed
 - All necessary easements for services to be provided
 - Easements listed as cancelled during the Northern Site Bdy, Adj. may be cancelled during that stage or during Stage 2.

STAGE 6 (ONSLow ROAD WEST SITE)

Proposed Easements			
Purpose	Parcel Identifier	Servient Tenement	Dominant Tenement/Grantee
Right of Way	hatched blue	Balance Lot 3 hereon	Lots 10 & 11 hereon
Right to drain water, right to drain sewage, right to convey water, right to convey electricity and right to convey telecommunications and computer media			
Right of way, right to drain water, right to drain sewage, right to convey water, right to convey electricity and right to convey telecommunications and computer media	hatched blue	Balance Lot 3 hereon	Lots 23 & 24 hereon
Right to drain water, right to drain sewage, right to convey water, right to convey electricity and right to convey telecommunications and computer media	hatched blue	Balance Lot 3 hereon	QLDC, [Elec. Provider], Chorus NZ Ltd

Existing Easements in Gross			
Purpose	Parcel Identifier	Servient Tenement	Creating Document
Public Walkway Easement	Unhatched Green	Balance Lot 3 hereon	Queenstown Lakes District Council
Right to convey electricity*	See 'HV cable in Onslow Rd'	Lots 13-23 hereon	Aurora Energy Limited
Right to convey electricity	See 'Overhead Powerlines'	Balance Lot 3 hereon	Aurora Energy Ltd

- Notations:**
- Existing covenants to be cancelled and new covenants created where
 - Proposed Public Walkway Easement to be created after the tracks are
 - *Electricity easement in gross will only be required if the services are
 - All necessary easements for services to be provided

Amalgamation Condition(s):
Lot 3 [balance lot] & Lot 4 [Stage 4] hereon shall be held in the same CFR (Computer Freehold Register)

Road Legalisation (Stage 3)
(affecting CFR 616855 - Lot 3 DP 464454, Lot 2 DP 20797, Sec 109, Sec 110)

EASEMENT SCHEDULE - ROAD LEGALISATION PLAN

Proposed Easements			
Purpose	Parcel Identifier	Servient Tenement	Dominant Tenement
Right of way	Hatched Green	Sections 1, 3 hereon	Lot 2 DP 475594
Right of way**	L, N, P DP 464454	Section 1 hereon	Lot 2 DP 475594

Existing Easements			
Purpose	Parcel Identifier	Servient Tenement	Creating Document
Right of way	M DP 464454	Section 10 hereon	T 890871.4
Right of way	L, N, P DP 464454	Section 1 hereon	T 890871.4
Right to convey water, Right to convey telecommunications and computer media	V(part) DP 475594	Section 1 hereon	EI 9733475.4
	W DP 475594	Section 10 hereon	

Existing Easements to be cancelled*			
Purpose	Parcel Identifier	Servient Tenement	Creating Document
Right to convey water, Right to convey telecommunications and computer media	V(part), U DP 475594	Lot 2 DP 20797	EI 9733475.4

- Notations**
- Sections 1, 2, 3, 5, 6, 7, 10 hereon (affects formerly Lot 3 DP 464454, Lot 2 DP 20797) have the following to be cancelled:
 - An existing Notice pursuant to Section 91 Transit New Zealand Act 1989 (5015474.2)
 - Proposed Easements over stopped road parcels, or relocate services (See E): Electricity cables (Aurora Energy, Electricity Southland) and water pipes (QLDC) requiring easements. * Cancel easements where services are relocated to other locations.
 - The right of way** in favour of Lot 2 DP 475594 is interim; until such time as the green hatched right of way over the QCC main avenue is constructed and registered.

STAGE 7 (ONSLow ROAD EAST SITE)

Proposed Easements			
Purpose	Parcel Identifier	Servient Tenement	Dominant Tenement
Right of Way, right to convey water, elec. telecom; right to drain water and sewage	Hatched Blue	Lot 11 hereon	Lot 12 hereon

- Notations**
- All necessary easements for services to be provided

STAGE 4 (SOUTHERN SITE)

Proposed Easements			
Purpose	Parcel Identifier	Servient Tenement	Dominant Tenement
Right of Way	Hatched Green	Lot 2 hereon	Lot 1 hereon, Lot 2 DP 475594, Lot 1 DP 24619
Right of Way**	Hatched Orange	Lot 2 hereon	Lot 1 hereon, Lot 2 DP 475594

Proposed Easements in Gross			
Purpose	Parcel Identifier	Servient Tenement	Grantee
Public Walkway Easement	Unhatched Green	Lots 2-4 hereon	Queenstown Lakes District Council
Right to convey electricity	See 'HV cables at Onslow Rd'	Lot 4 hereon	Aurora Energy Limited, Electricity Southland Limited
Right to convey electricity	See 'Overhead Powerlines'	Lots 1-3 hereon	Aurora Energy Limited

Existing Easements in Gross			
Purpose	Parcel Identifier	Servient Tenement	Creating Document
Right to convey water, Right to convey telecommunications and computer media	S, T	Lot 1 hereon	EI 9733475.4
Right of Way, Right to convey water, Right to convey telecommunications and computer media	P, Q	Lot 1 hereon	EI 9733475.4
Right of Way	R, O	Lot 1 hereon	EI 9733475.4

- Notations:**
- Existing covenants to be cancelled and new covenants created where necessary
 - Proposed Public Walkway Easement to be created after the tracks are formed
 - Electrical easement in gross will only be required if the services are not realigned
 - All necessary easements for services to be provided
 - The right of way** (coloured orange) is interim; until such time as the green hatched permanent right of way over the QCC main avenue is constructed and registered

Amalgamation Condition(s):
Lots 3 & 4 hereon (Stage 4) shall be held in the same CFR (Computer Freehold Register)
Lot 2 hereon (Stage 4) and Section 1 (Stage 3) shall be held in the same CFR (Computer Freehold Register)

STAGE 8

Proposed Easements			
Purpose	Parcel Identifier	Servient Tenement	Dominant Tenement
Right of Way	Hatched Blue & Hatched Green	Lot 1 hereon	Lot 2 hereon

Existing Easements in Gross			
Purpose	Parcel Identifier	Servient Tenement	Grantee
Public Walkway Easement	Unhatched Green	Lot 1 hereon	Queenstown Lakes District Council
Right to convey electricity	See 'Overhead Powerlines'	Lots 1 & 2 hereon	Aurora Energy Ltd

- Notations**
- Existing covenants to be cancelled and new covenants created where necessary.
 - Proposed Public Walkway Easement to be created after the tracks are formed
 - All necessary easements for services to be provided

Notes:

- Schedules refer to:
- Proposed Road Legalisation Plans Q6231 Series 0, Sheets 1-3
 - Proposed Subdivision Plans Q6231 Series 1, Sheets 1-9

Parcels identified as Sections 1-3, 5-7 & 9-10 are the subject of a road legalisation application.

PATERSONPITTSGROUP
Surveying • Planning • Engineering
Your Land Professionals
www.pggroup.co.nz
0800 PPGROUP

QUEENSTOWN:
Terrace Junction,
1092 Frankton Road.
PO Box 2645,
Queenstown 9349.
T 03 441 4715
E queenstown@pggroup.co.nz

Client/Location:


Sanderson Group Ltd
420 Frankton - Ladies Mile Highway
& Jones Avenue, Lake Hayes


Purpose/Drawing No:


PROPOSED EASEMENT SCHEDULES
Road Legalisation and
Proposed Subdivision of Sec 66,109,110 Block III,
Lot 403 DP 379403
& Sections 1, 2, 3, 5, 9 & 10

© COPYRIGHT. This drawing, content and design remains the property of Paterson Pitts Partners Limited and may not be reproduced in part or full or altered without the written permission of Paterson Pitts Partners Limited. This drawing and its content shall only be used for the purpose for which it is intended. No liability shall be accepted by Paterson Pitts Partners Limited for its unauthorized use

Surveyed by:		A3	Original Size:	Scale:	N/A
Designed by:					
Drawn by:	BL				
Checked by:	SW				
Approved by:	SW				
Job Ref:			Sheet No:	Revision No:	Date Created:
Q6231-12			9	J	29/03/2017

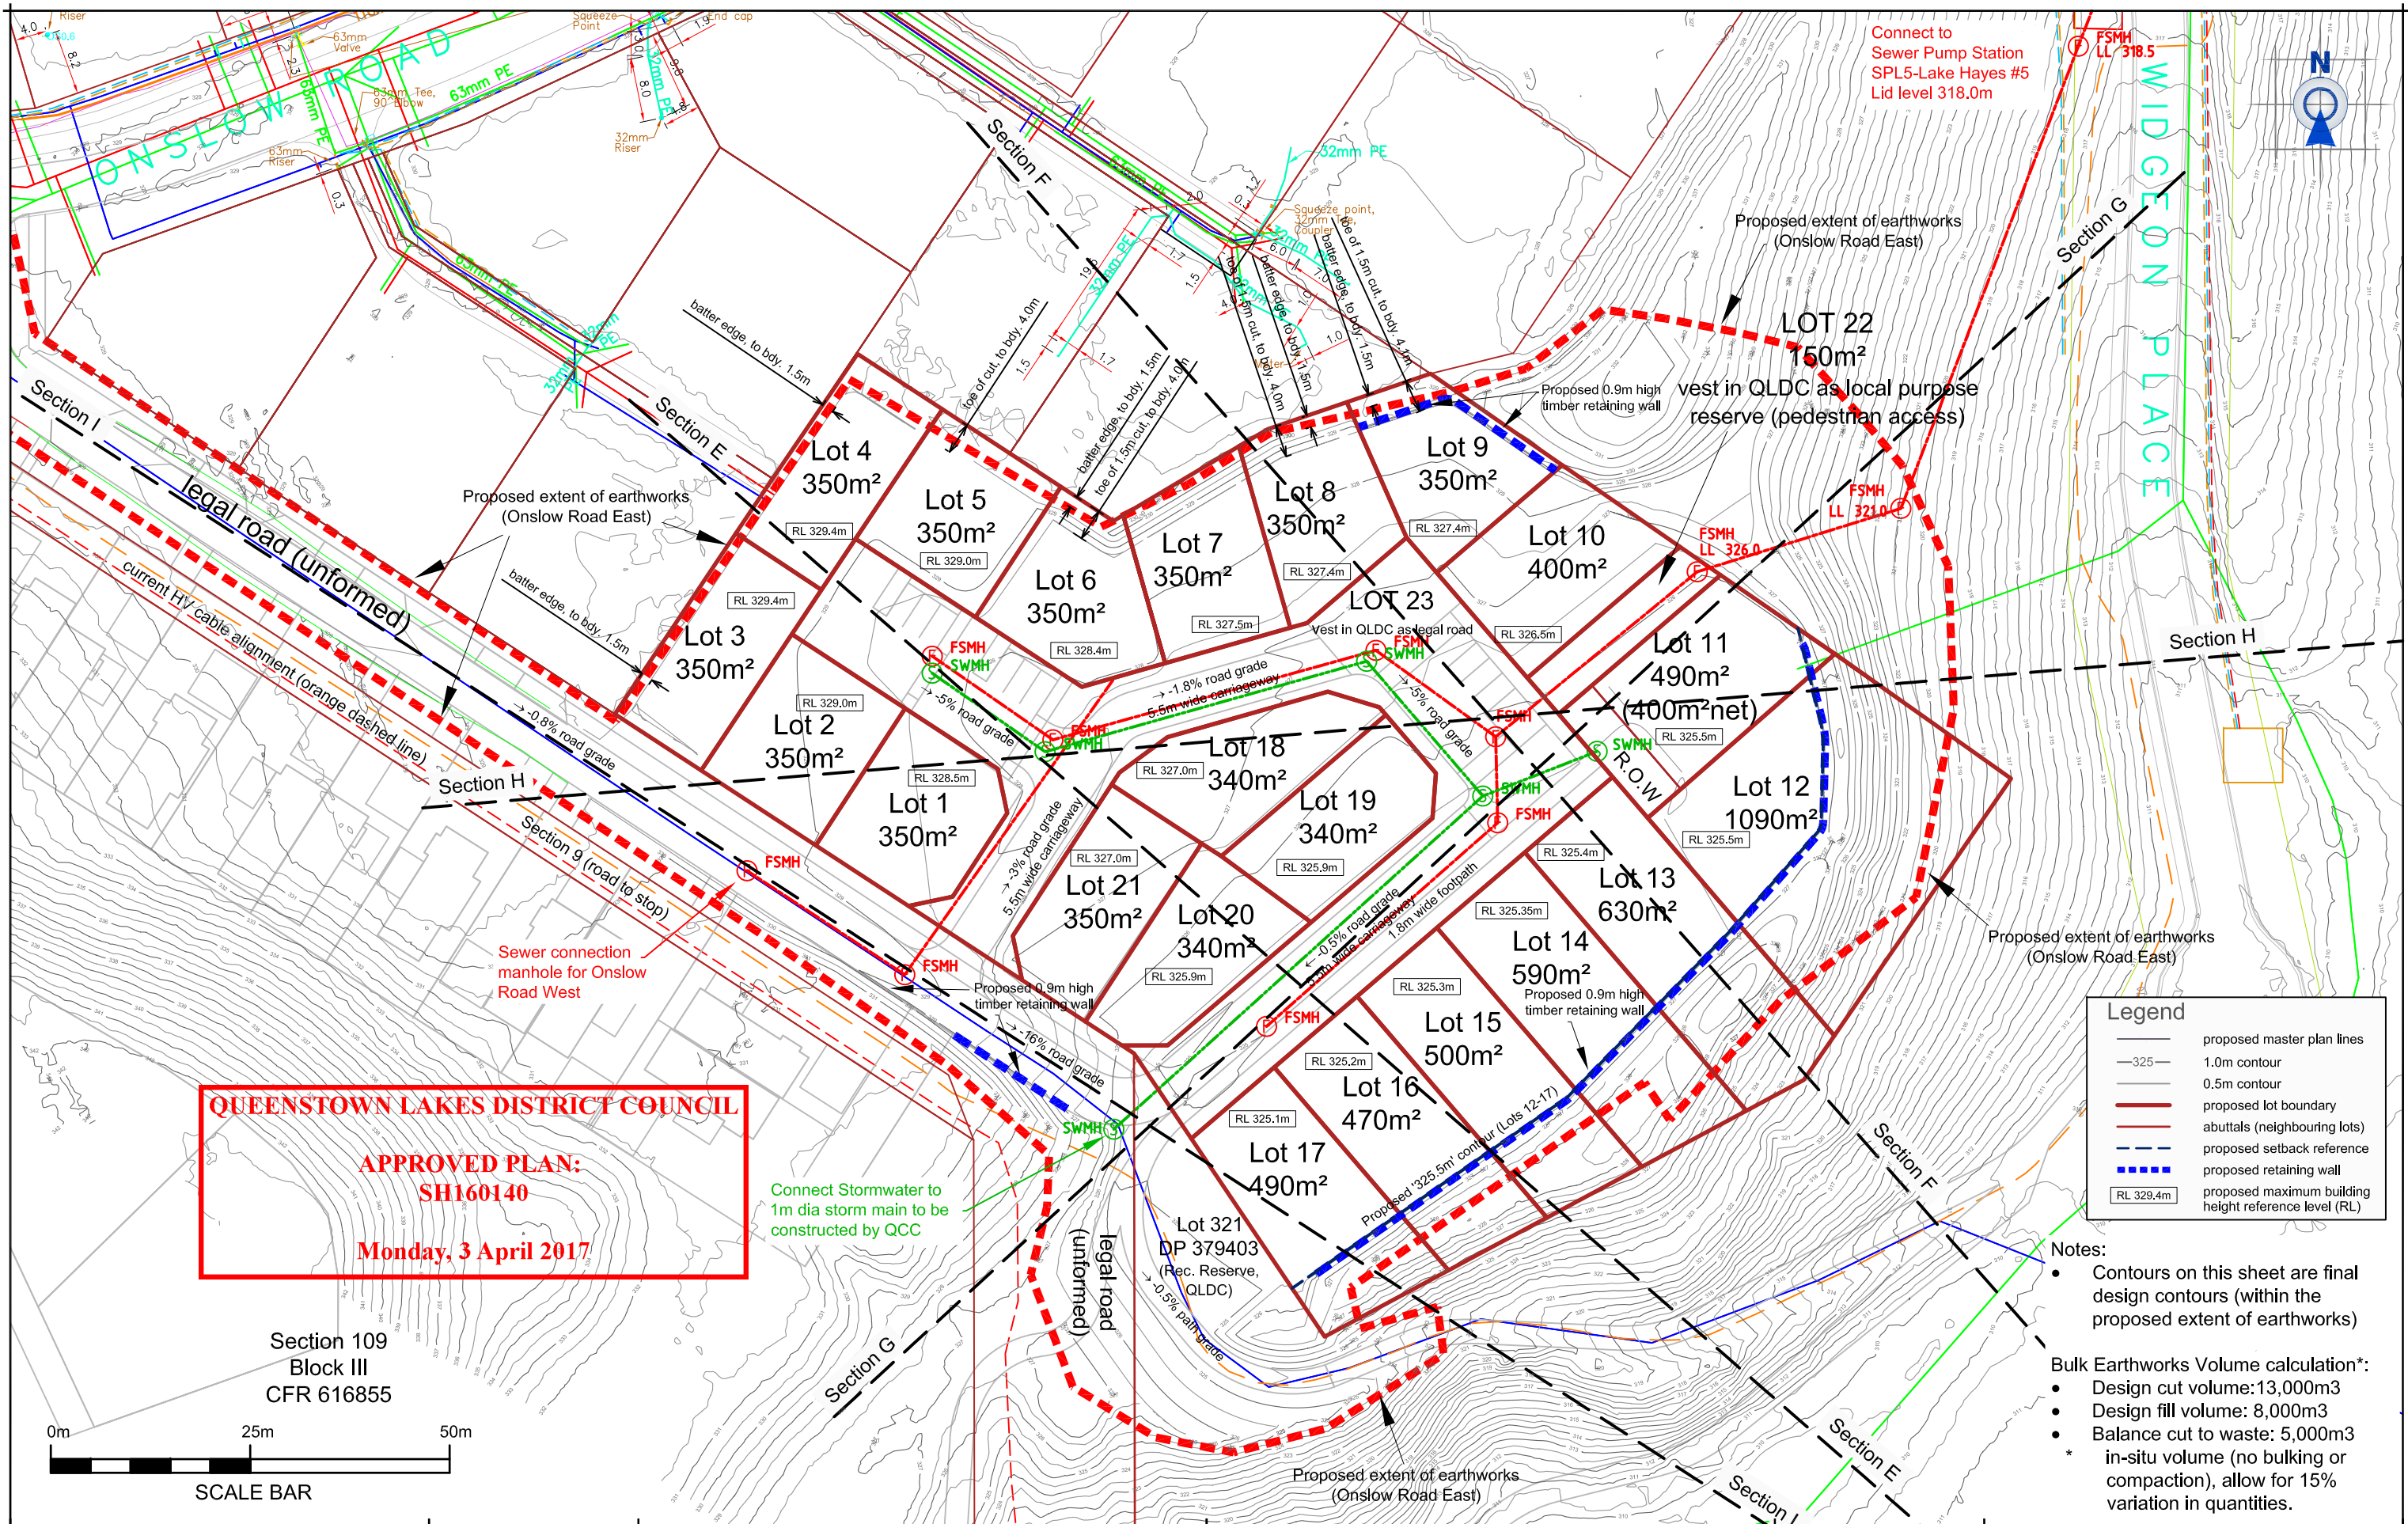

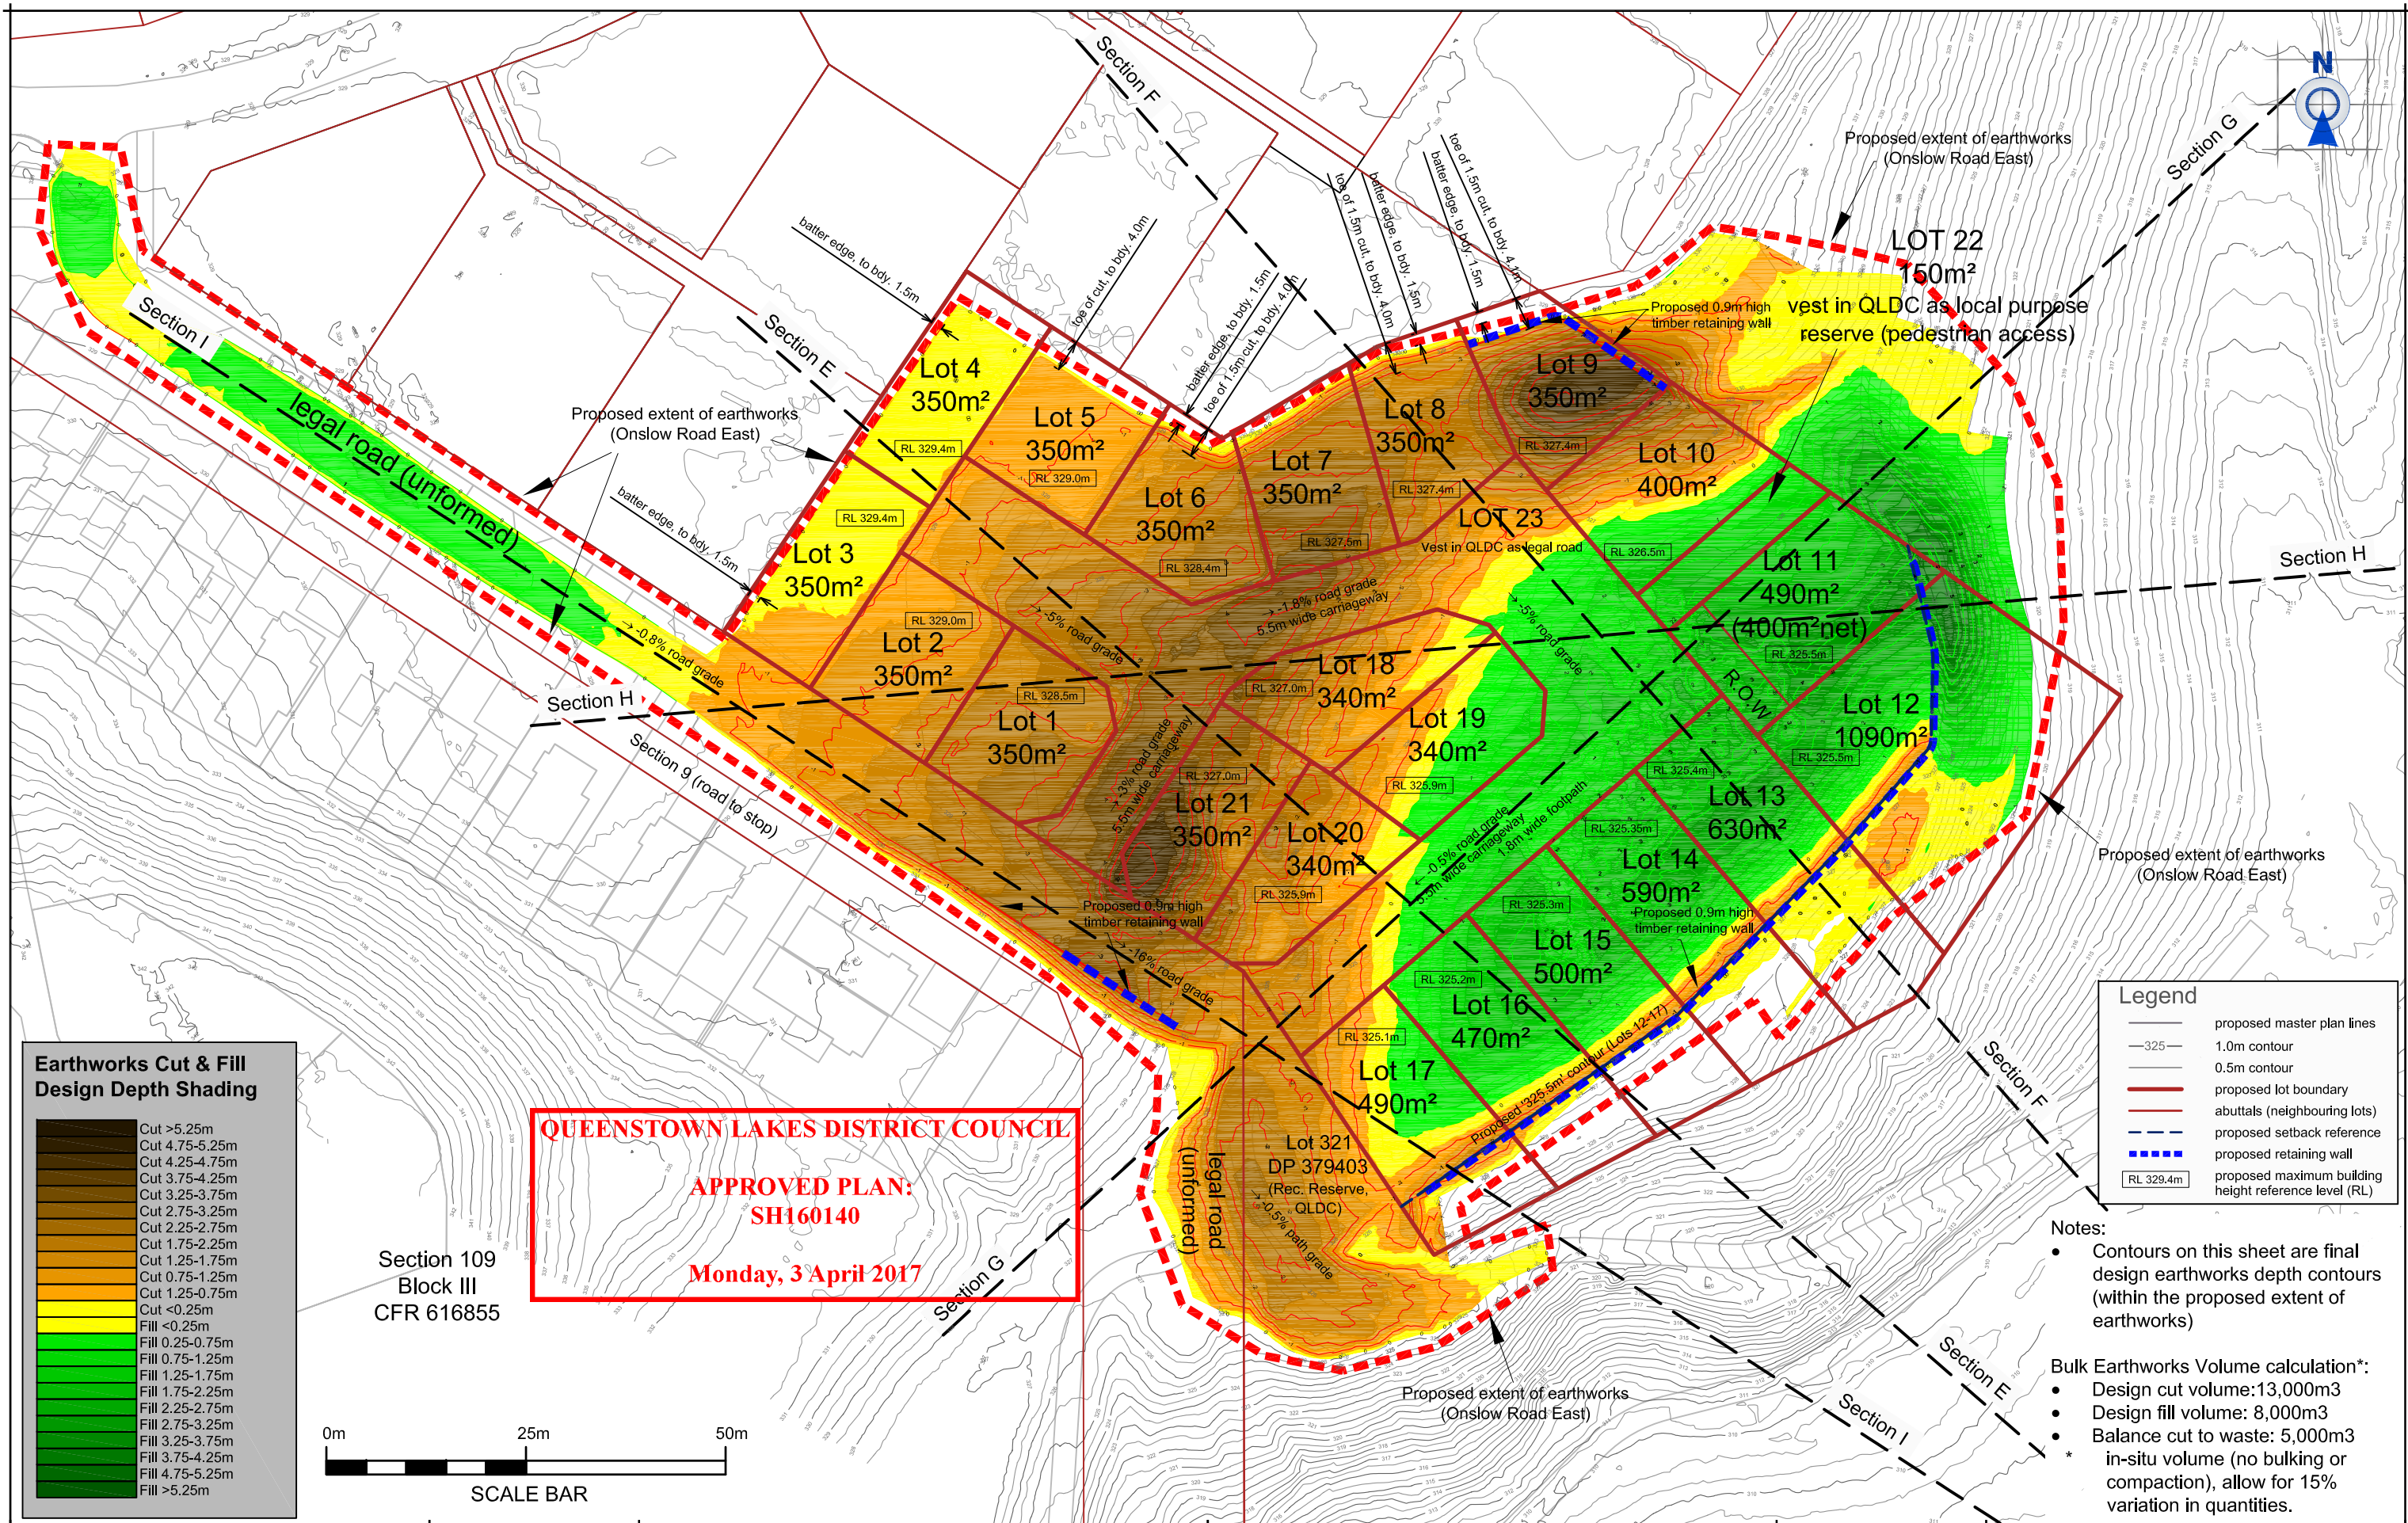

<div><div><div>PATERSONPITTSGROUP</div><div>Surveying • Planning • Engineering</div><div>Your Land Professionals</div><div>www.ppgroup.co.nz</div><div>0800 PPGROUP</div></div><div></div></div>	QUEENSTOWN: Terrace Junction, 1092 Frankton Road, PO Box 2645, Queenstown 9349. T 03 441 4715 E queenstown@ppgroup.co.nz	Client/Location: Sanderson Group 444 Frankton - Ladies Mile Highway & Jones Avenue, Lake Hayes Lot 403 DP 379402 Lake Hayes	Purpose/Drawing Title: PROPOSED SUBDIVISION - STAGE 7 Lots 1 -23 Earthworks - Depth Contours	© COPYRIGHT. This drawing, content and design remains the property of Paterson Pitts Partners Limited and may not be reproduced in part or full or altered without the written permission of Paterson Pitts Partners Limited. This drawing and its content shall only be used for the purpose for which it is intended. No liability shall be accepted by Paterson Pitts Partners Limited for its unauthorized use	<table><tr><td>Surveyed by:</td><td>HS/LR</td><td rowspan="4">Original Size: A3</td><td rowspan="4">Scale: 1:750</td></tr><tr><td>Designed by:</td><td>SW</td></tr><tr><td>Drawn by:</td><td>LR</td></tr><tr><td>Checked by:</td><td>SW</td></tr><tr><td>Approved by:</td><td>SW</td><td colspan="2">DO NOT SCALE</td></tr><tr><td>Job Ref:</td><td>Q6231-12</td><td>Sheet No: 11</td><td>Revision No: J</td><td>Date Created: 29/03/2017</td></tr></table>	Surveyed by:	HS/LR	Original Size: A3	Scale: 1:750	Designed by:	SW	Drawn by:	LR	Checked by:	SW	Approved by:	SW	DO NOT SCALE		Job Ref:	Q6231-12	Sheet No: 11	Revision No: J	Date Created: 29/03/2017
	Surveyed by:	HS/LR	Original Size: A3	Scale: 1:750																				
	Designed by:	SW																						
	Drawn by:	LR																						
	Checked by:	SW																						
Approved by:	SW	DO NOT SCALE																						
Job Ref:	Q6231-12	Sheet No: 11	Revision No: J	Date Created: 29/03/2017																				

