

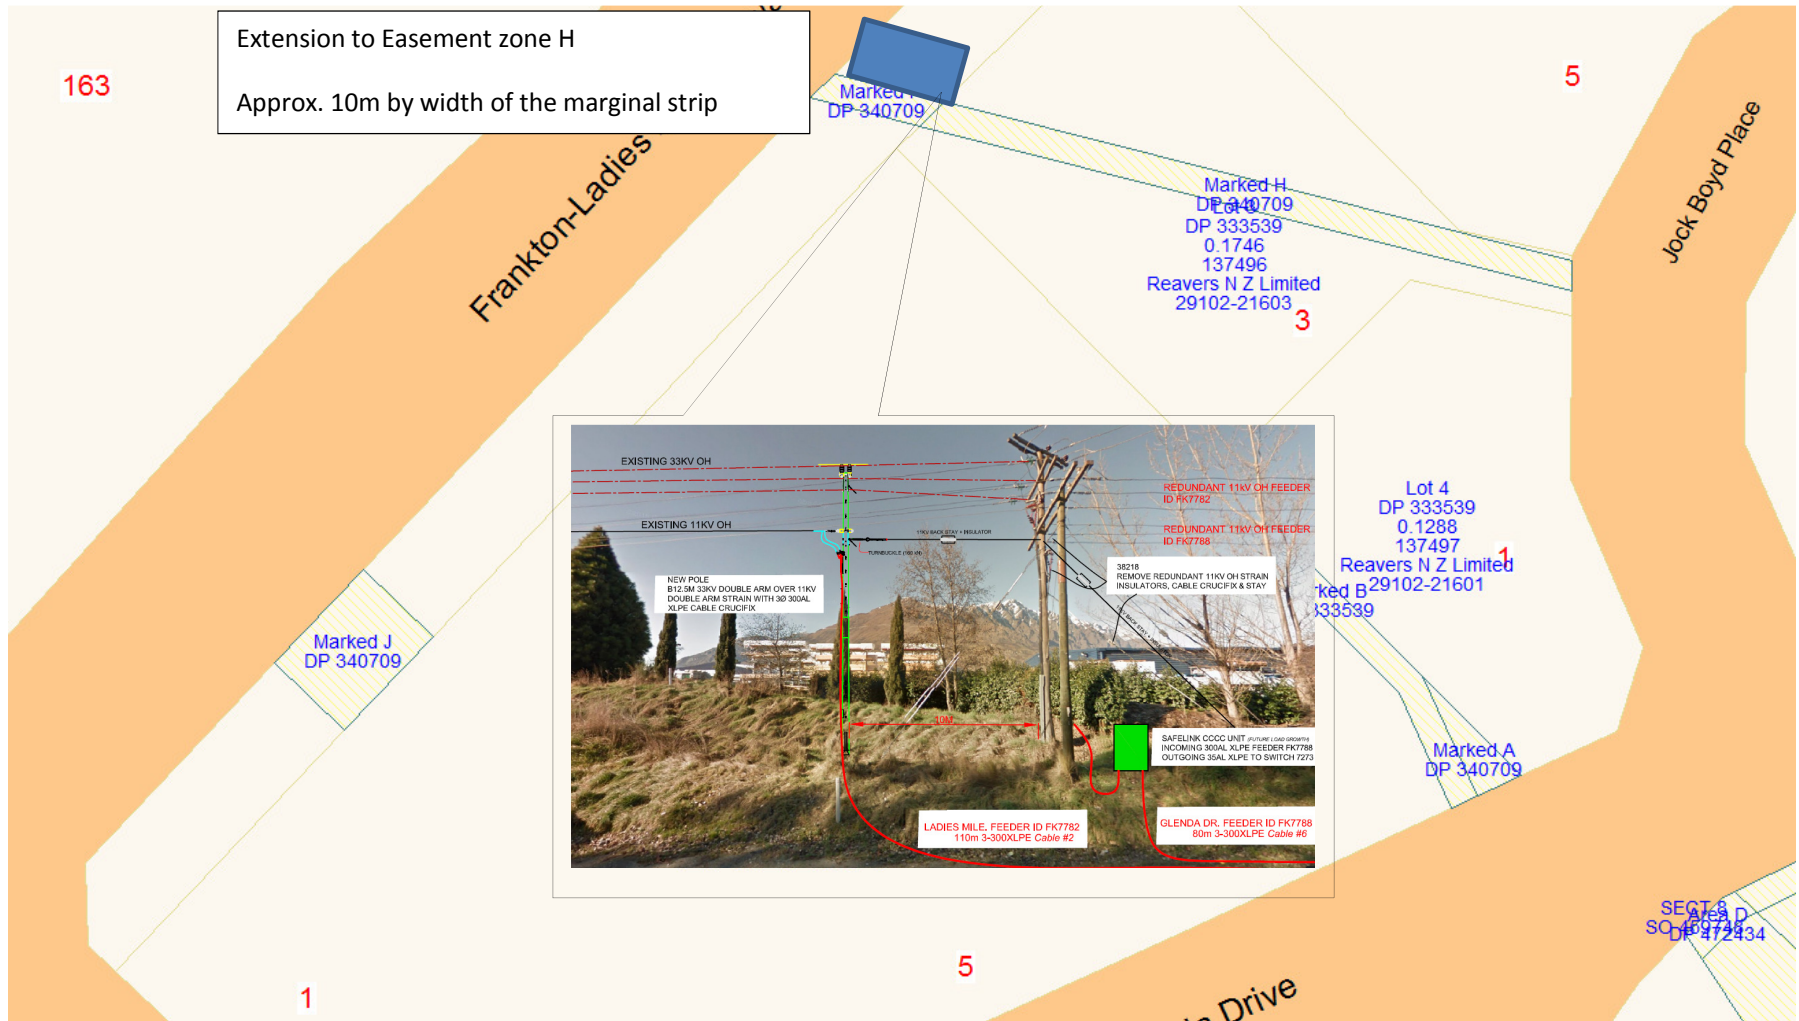
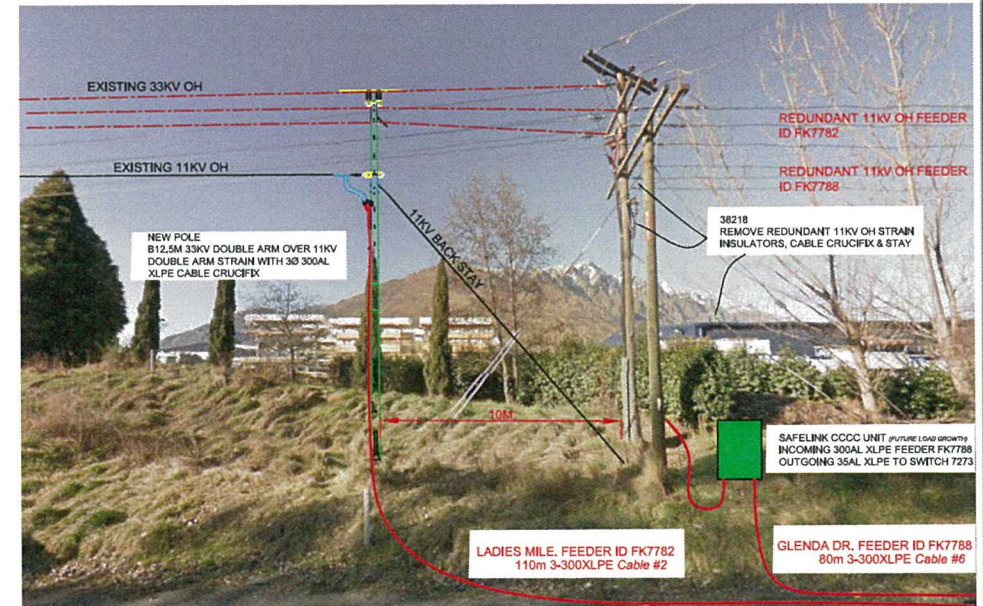
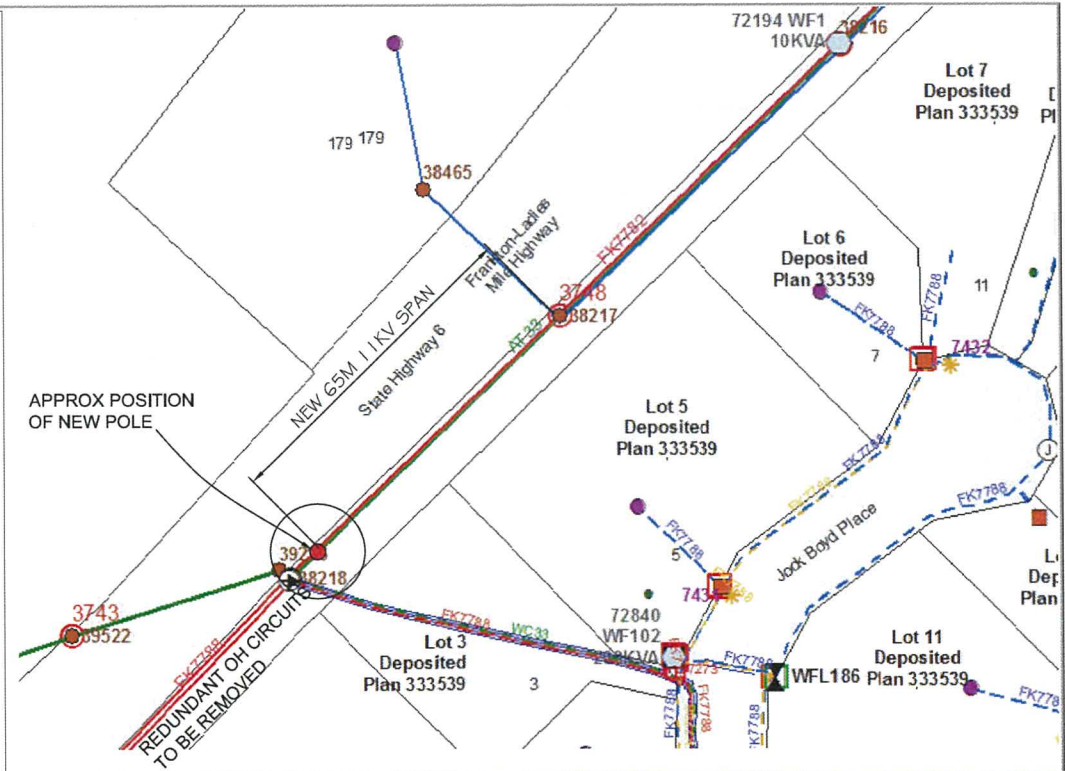


019025-2000 SH6 Frankton Flats - Glenda Dr Underground Conversion NZTA – CFR7721
Proposed Easement Extension

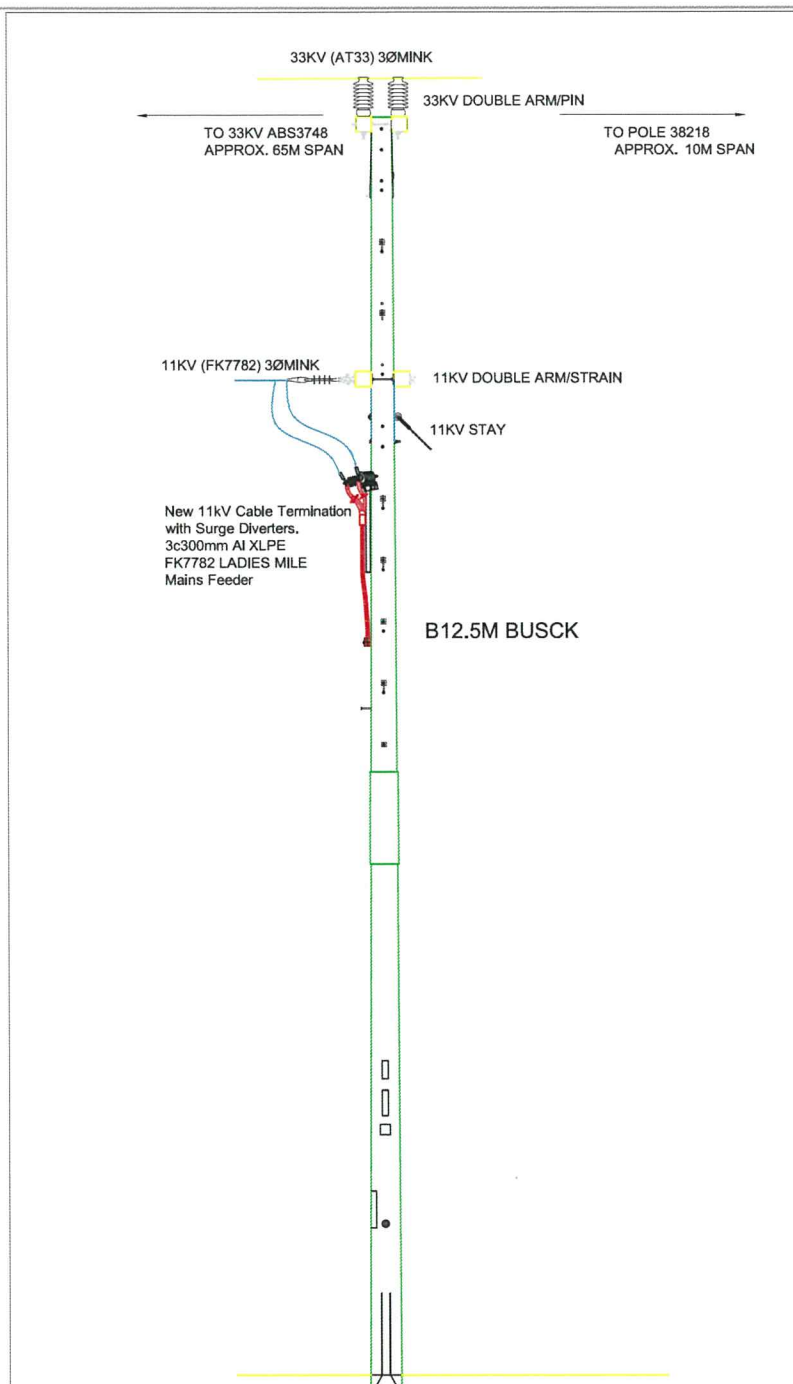

DO NOT SCALE - IF IN DOUBT

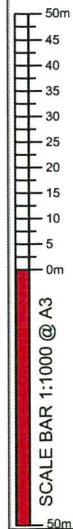

DRAWN: Kevin Richards	SCALE: NTS A3	ISSUE: 1	REVISION: proposed	DATE: DEC 11	INTL: CF
CHECKED:	DATE: 12/11	STATUS: APPROVED CFR7721	REVISION: 01		
APPROVED: CF	DRG FILE NO:	PROJECT NO: 019025-2000	DRAWING NO: 01	1	

PROJECT:
SH 6 FRANKTON FLATS
OH TO UG MOVING WORKS
NZTA-AURORA CAPITAL PROJECT

DRG TITLE:
PROPOSED CCCC UNIT
NEW 11KV TERMINAL POLE

© Copyright Note: This document remains under the control of DELTA and may not be reproduced or distributed without the express permission of this company. 09/10/12

DELTA
PO Box 17 / Cromwell
MAIL Kevin.richards@thinkdelta.co.nz
TEL (03) 441 4213 / FAX (03) 442 2708
WEB THINKDELTA.CO.NZ

