


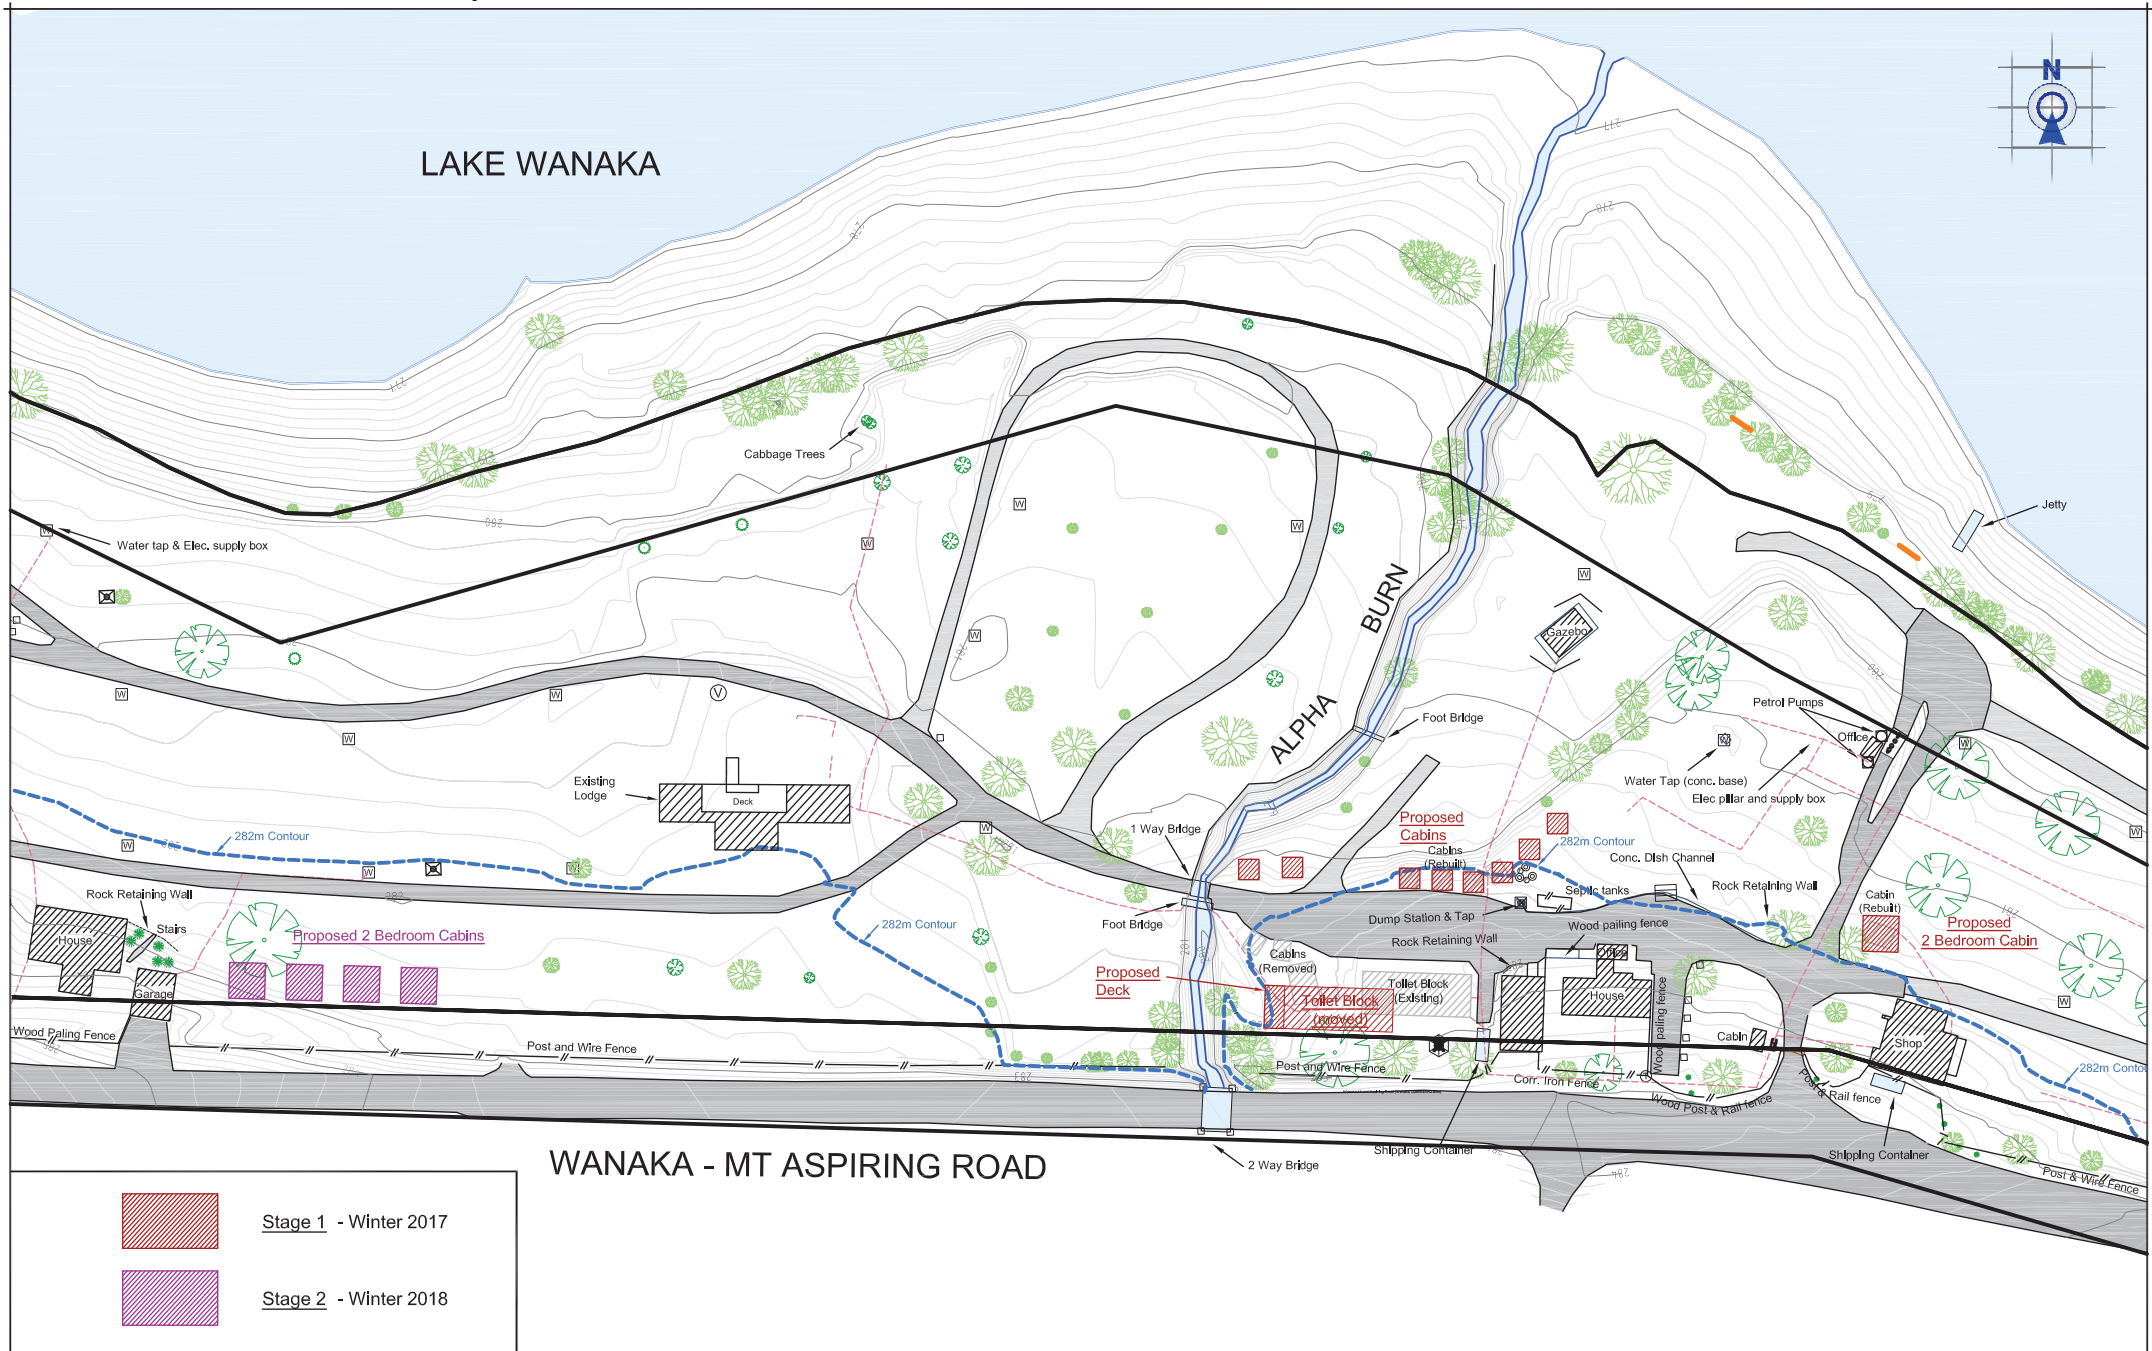

PATERSONPITTS GROUP Your Land Professionals www.ppgroup.co.nz 0800 PPGROUP 	WANAKA BRANCH 19 Reece Crescent or P.O. Box 283 Wanaka 9343 T 03 443 0110 E wanaka@ppgroup.co.nz	Client & Location: CCRGB Glendhu Bay Wanaka	Purpose & Drawing Title: Concept Plan Glendhu Bay Holiday Park	© COPYRIGHT. This drawing, content and design remains the property of Paterson Pitts Group Limited and may not be reproduced in part or full or altered without the written permission of Paterson Pitts Group Limited. This drawing and its content shall only be used for the purpose for which it is intended. No liability shall be accepted by Paterson Pitts Group Limited for its unauthorised use.	<table border="1"> <tr> <td>Surveyed by:</td><td>---</td><td>Original Size:</td><td>A3</td><td>Scale:</td><td>1:1000 @ A3</td></tr> <tr> <td>Designed by:</td><td>SJD</td><td></td><td></td><td></td><td></td></tr> <tr> <td>Drawn by:</td><td>MHC</td><td></td><td></td><td></td><td></td></tr> <tr> <td>Checked by:</td><td>SJD</td><td></td><td></td><td></td><td></td></tr> <tr> <td>Approved by:</td><td>SJD</td><td></td><td></td><td></td><td></td></tr> <tr> <td>Job No:</td><td>W4905</td><td>Sheet No:</td><td>1 of 1</td><td>Revision No:</td><td>B</td></tr> <tr> <td></td><td></td><td></td><td></td><td>Date Created:</td><td>06/07/2016</td></tr> </table> DO NOT SCALE	Surveyed by:	---	Original Size:	A3	Scale:	1:1000 @ A3	Designed by:	SJD					Drawn by:	MHC					Checked by:	SJD					Approved by:	SJD					Job No:	W4905	Sheet No:	1 of 1	Revision No:	B					Date Created:	06/07/2016
Surveyed by:	---	Original Size:	A3	Scale:	1:1000 @ A3	
Designed by:	SJD	
Drawn by:	MHC	
Checked by:	SJD	
Approved by:	SJD	
Job No:	W4905	Sheet No:	1 of 1	Revision No:	B	
				Date Created:	06/07/2016	