


- NOTES:
1. Boundary data sourced from DP 462959 & LINZ XML
 2. Aerial imagery is indicative only and has not been ortho-rectified.
 3. Contours are at 0.25m intervals



FOR APPROVAL

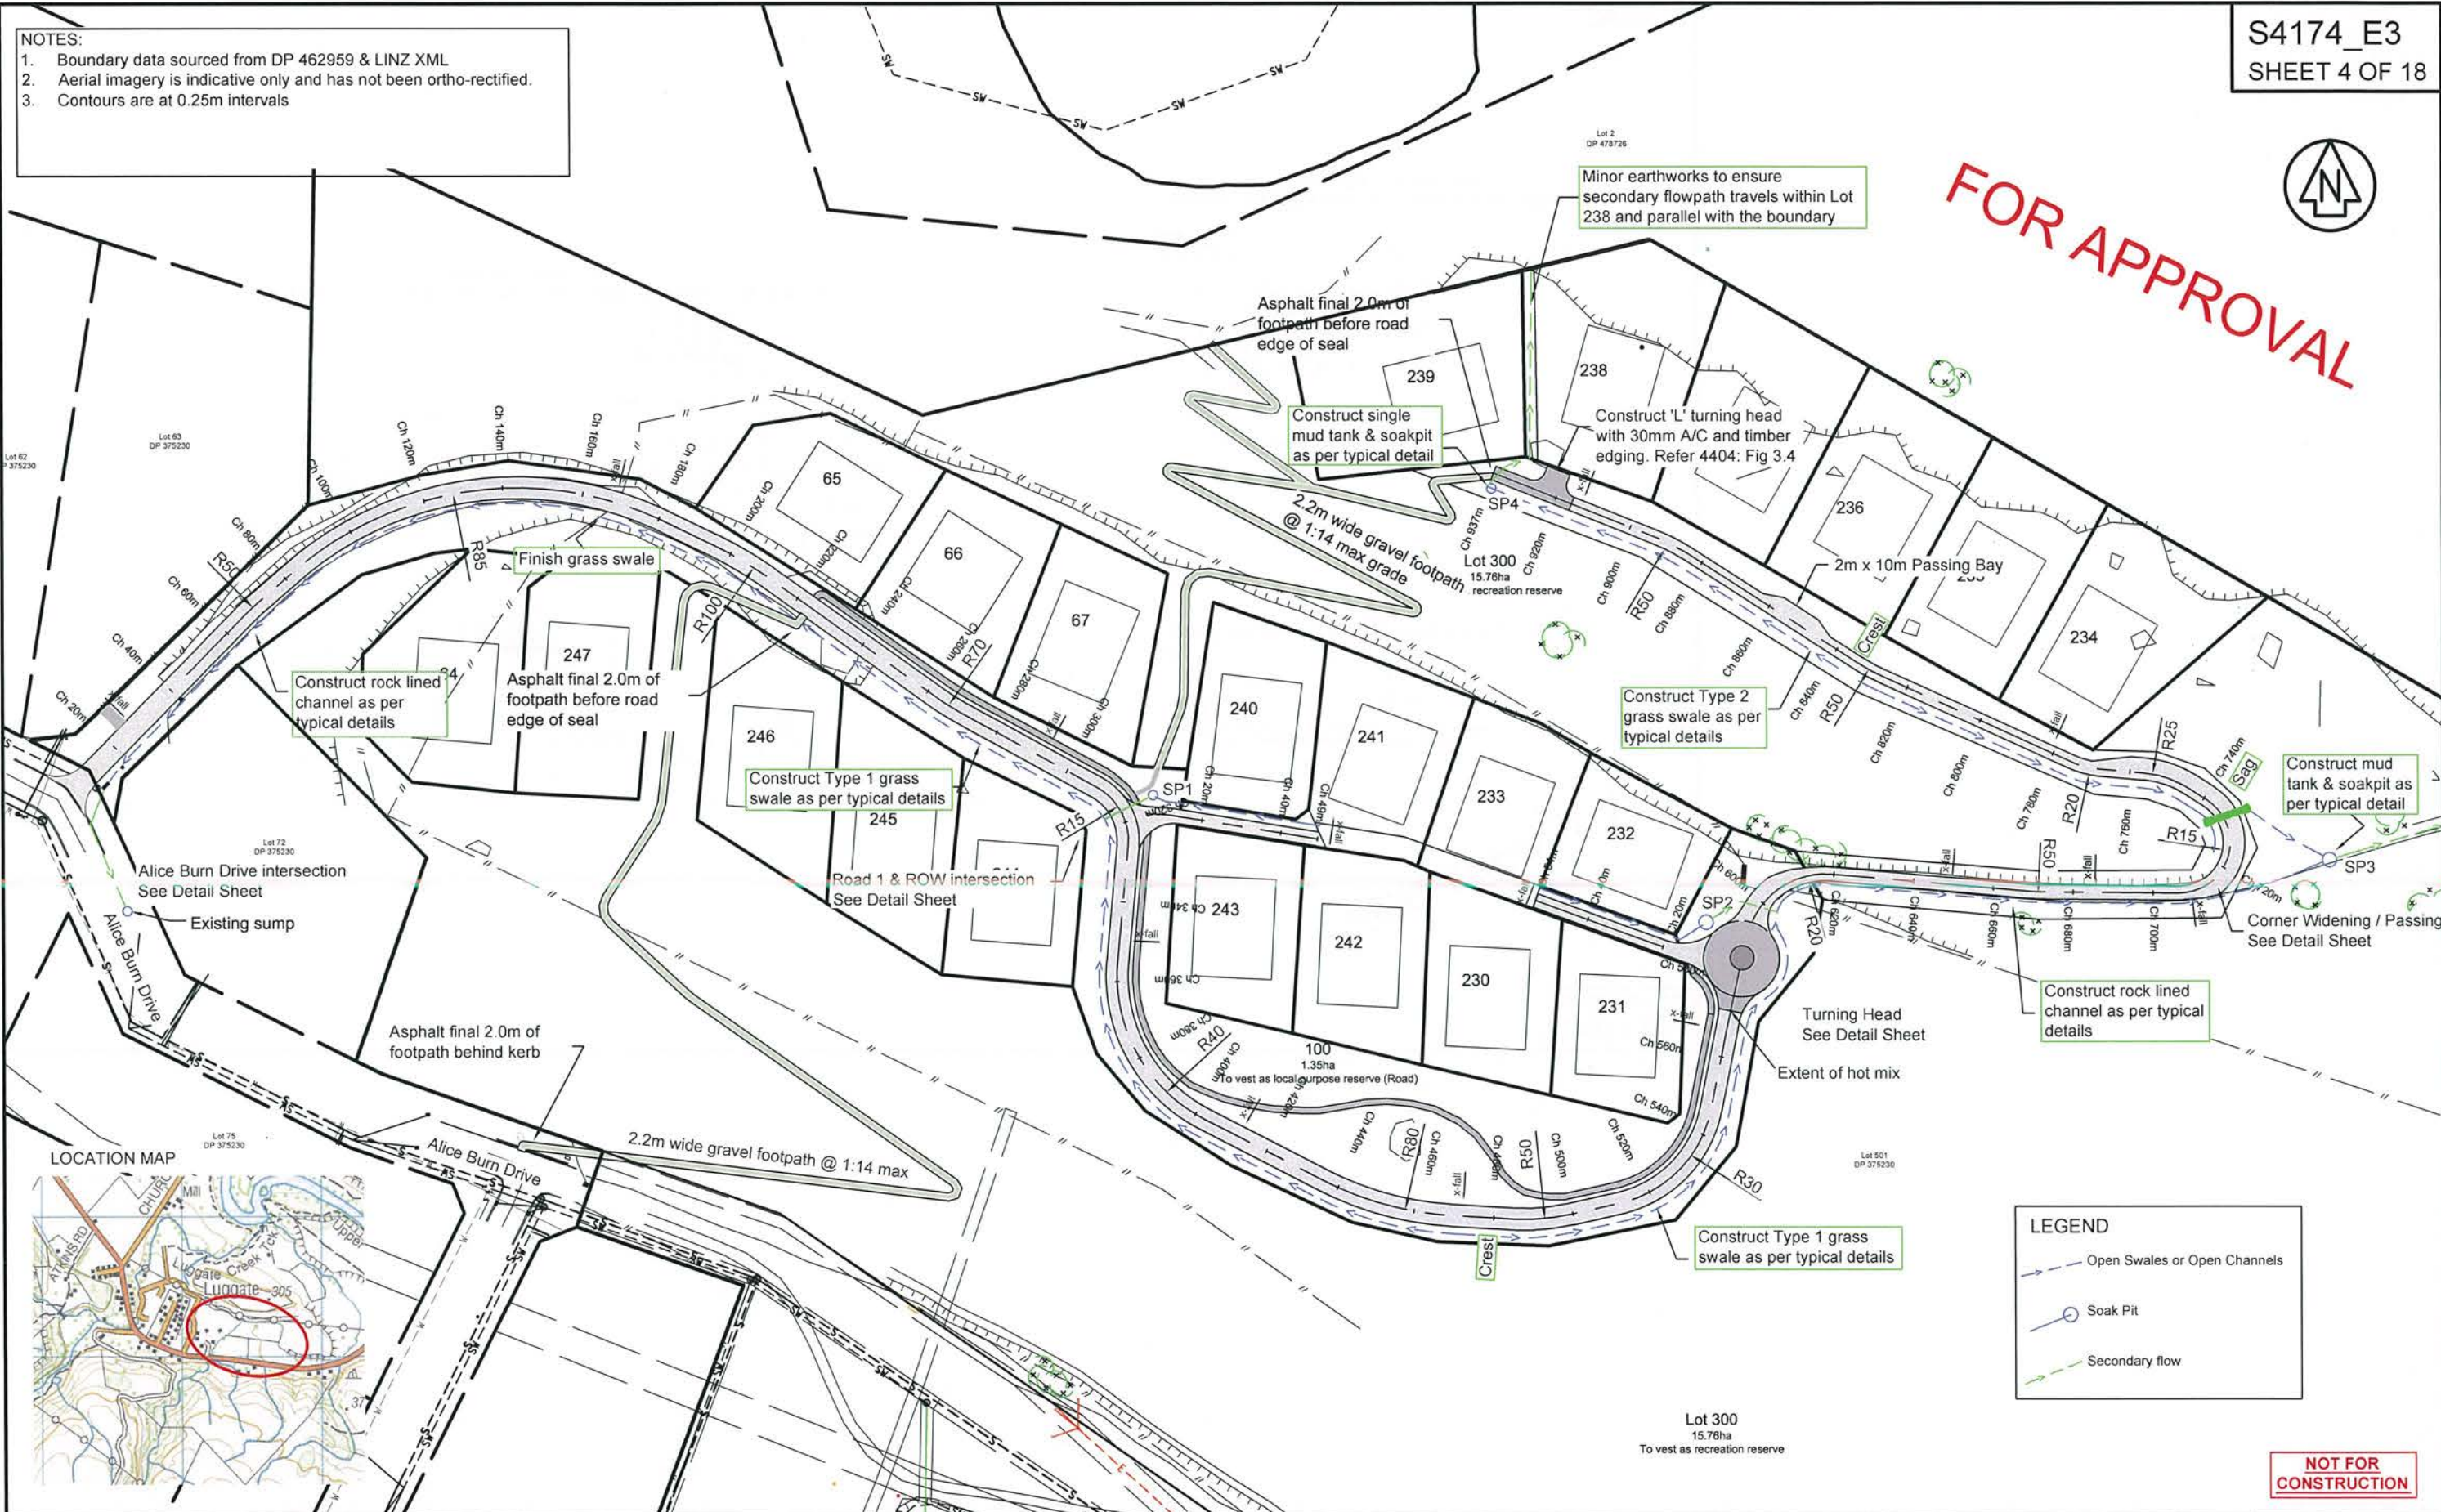

REVISION	DESCRIPTION	DATE
A	ORIGINAL ISSUE	29/01/16
B	FOR APPROVAL	02/02/16
C	AMENDMENTS FOLLOWING QLDC REVIEW	22/02/16
D	FOOTPATHS, EXISTING DW, SECONDARY FLOW PATHS	17/03/16

LUGGATE PARK
STAGE 2B
ROADING AND STORMWATER

WILLOWRIDGE
DEVELOPMENTS LTD

SURVEYED	DATE	CHECKED	DATE
B.I.	25/11/15	L.W.	02/02/16
DRAWN	DATE	APPROVED	DATE
A.H.B.	29/01/16	L.W.	02/02/16

SCALE	REVISION
1:1500 @ A3	D
DATUM & LEVEL	
Lindis Peak 2000	
LEVEL IN TERMS OF MSL	
ORIGIN - BATW 003 (MOW) RL=337.700m	
DRAWING REFERENCE	
S4174_E3	

Level 2 Brownston House, 21 Brownston St. Wanaka. Ph: (03) 443 5577, E-mail: contact@southernland.co.nz, www.southernland.co.nz
Any person using Southern Land drawings and other data accepts the risk of using the drawings and other data in electronic form without requesting and checking them for accuracy against the original hard copy versions or with Southern Land directly, ensuring the information is the most recent issue. If this plan is being used for resource consent purposes then areas and dimensions should be considered indicative and subject to final Land Transfer Survey. As areas and dimensions may vary upon survey it should not be attached to sale & purchase agreements without an appropriate condition to cover such variations.



COPYRIGHT: THE COPYRIGHT AND INTELLECTUAL PROPERTY RIGHTS FOR THE INFORMATION SHOWN ON THIS PLAN REMAIN THE PROPERTY OF SOUTHERN LAND LTD. IT MAY NOT BE REPRODUCED WITHOUT THE PRIOR CONSENT OF SOUTHERN LAND LTD.