


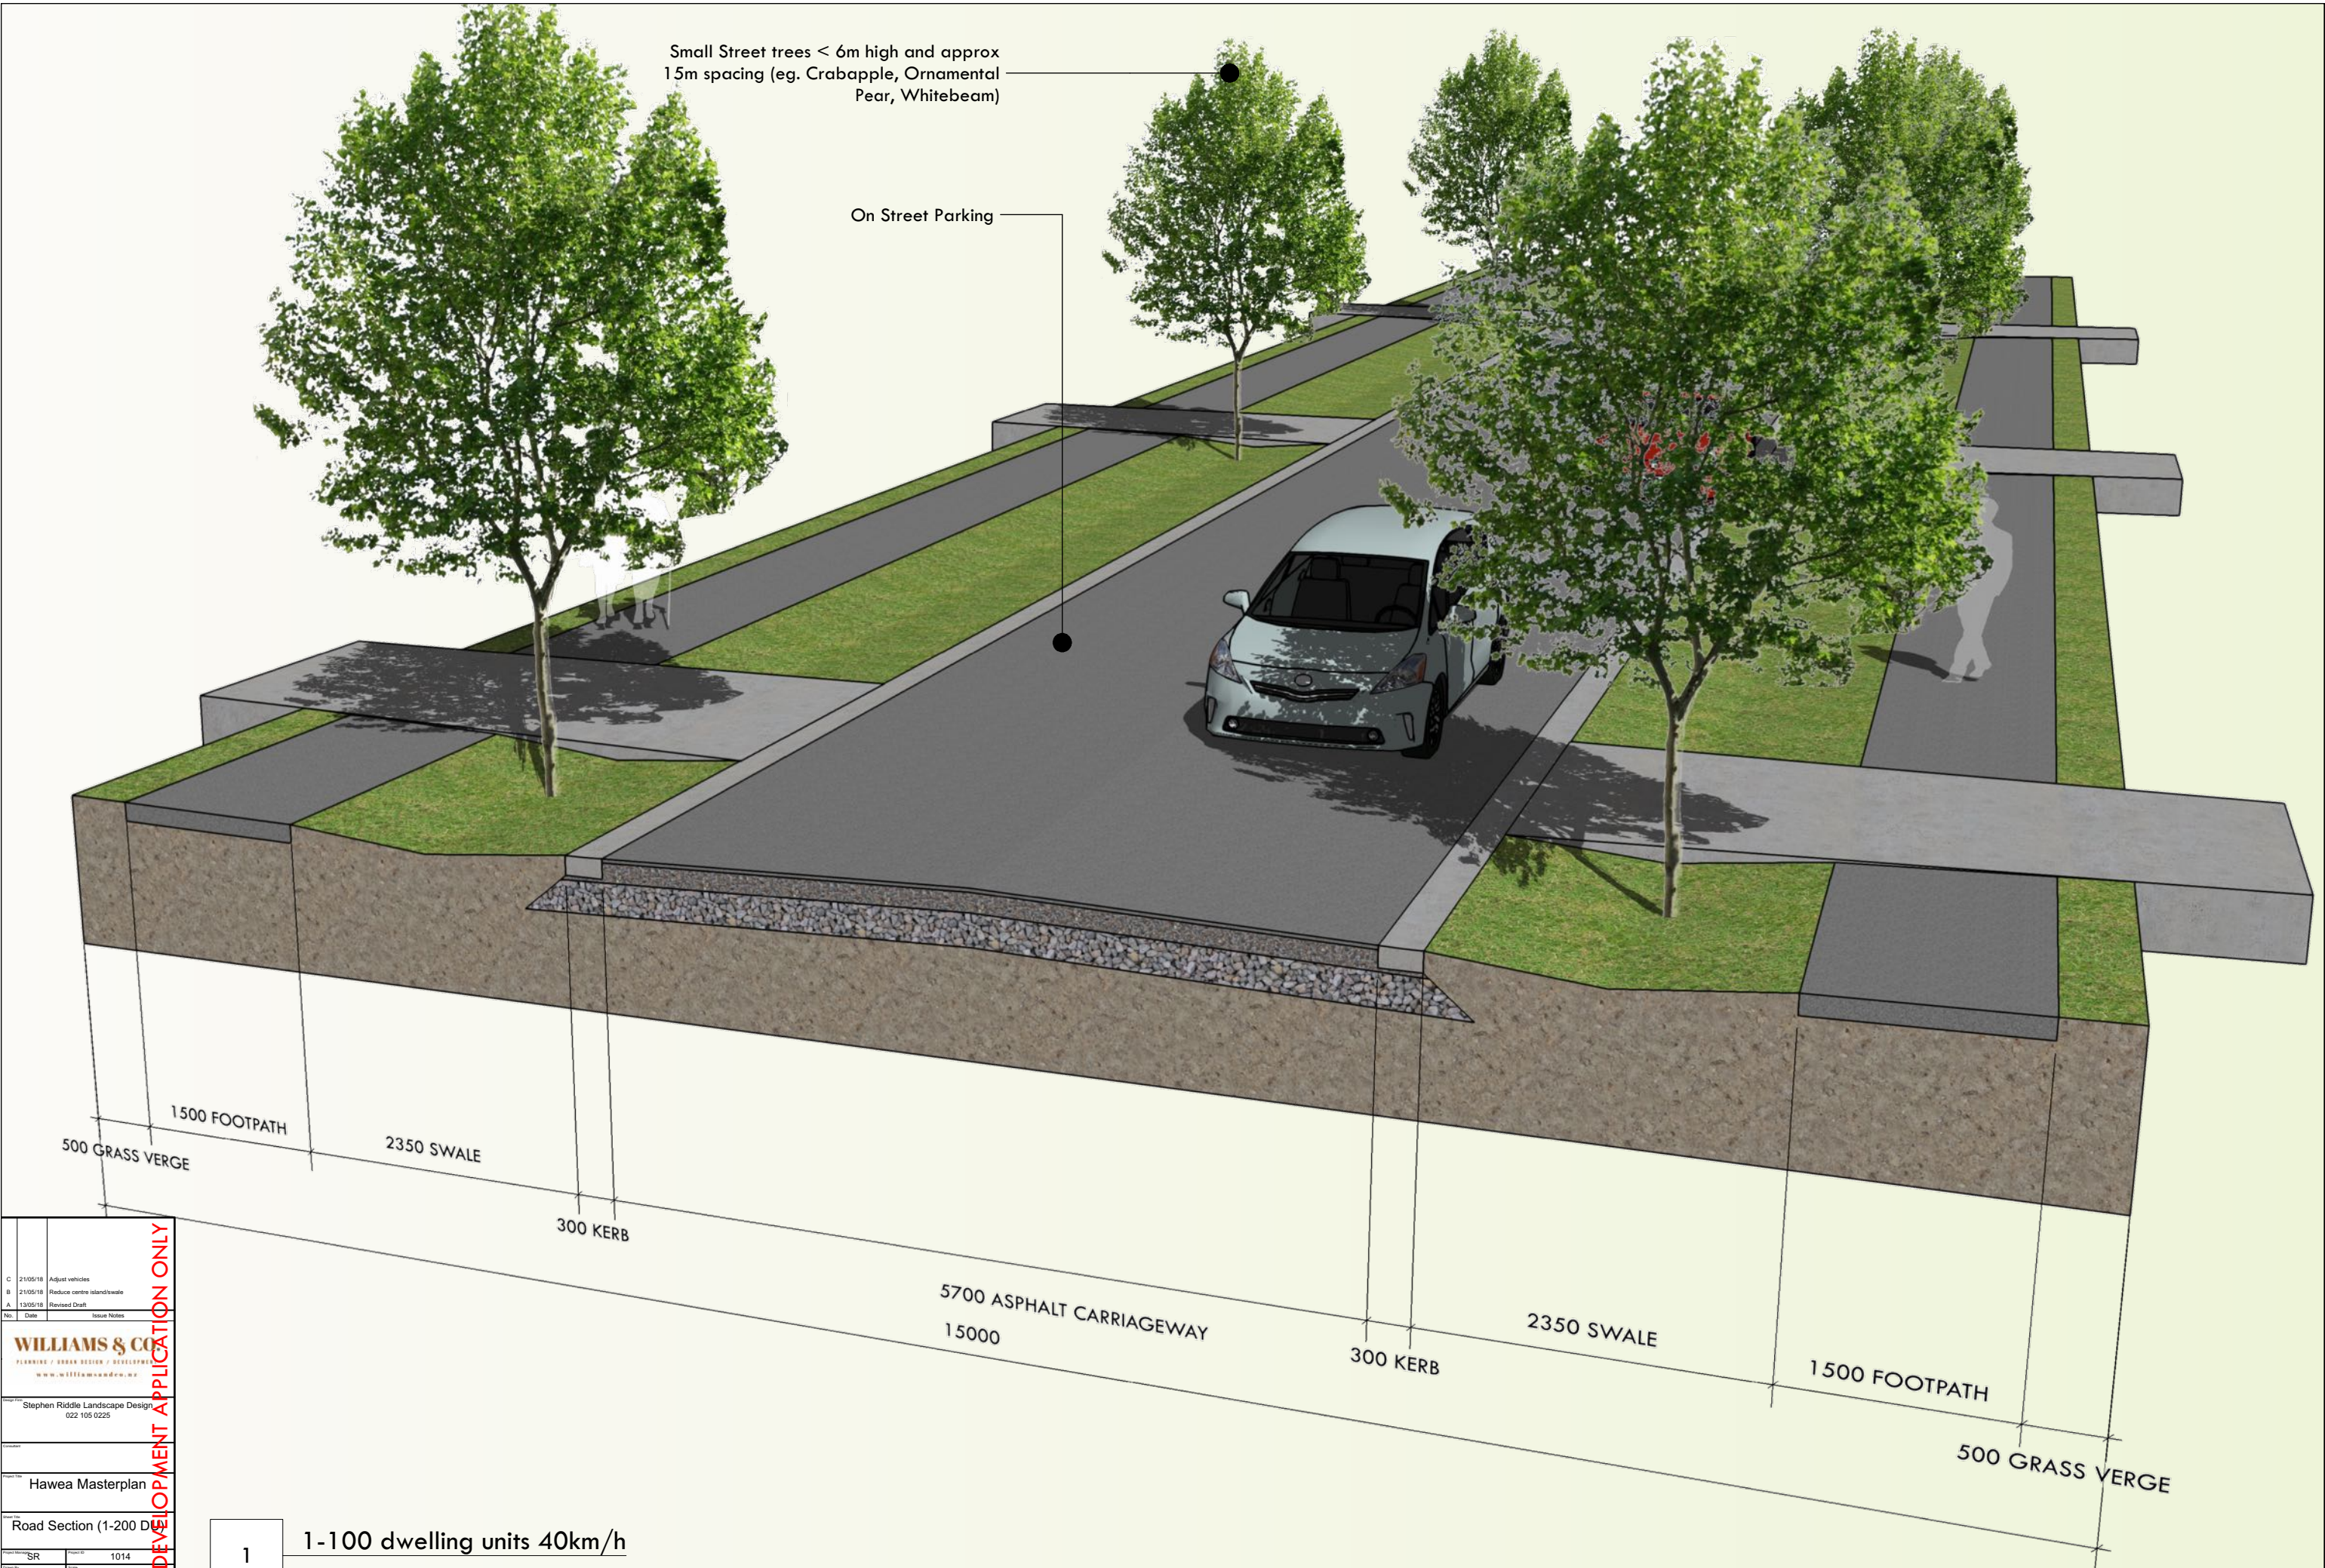

C	21/05/18	Adjust vehicles	
B	21/05/18	Reduce centre island/swale	
A	13/05/18	Revised Draft	
No.	Date		Issue Notes

WILLIAMS & CO

PLANNING / URBAN DESIGN / DEVELOPMENT

www.williamsandco.co.nz

Stephen Riddle Landscape Design

022 105 0225

Hawea Masterplan

Road Section (1-200 D)


Project Name	Project No.
SR	1014
SR	Not to Scale
7/12/2017	L01
1014-1G.vwx	2

FOR DEVELOPMENT APPLICATION ONLY

FOR DEVELOPMENT APPLICATION ONLY

Small Street trees < 6m high and approx 15m spacing (eg. Crabapple, Ornamental Pear, Whitebeam)

Full kerb with drop crossings

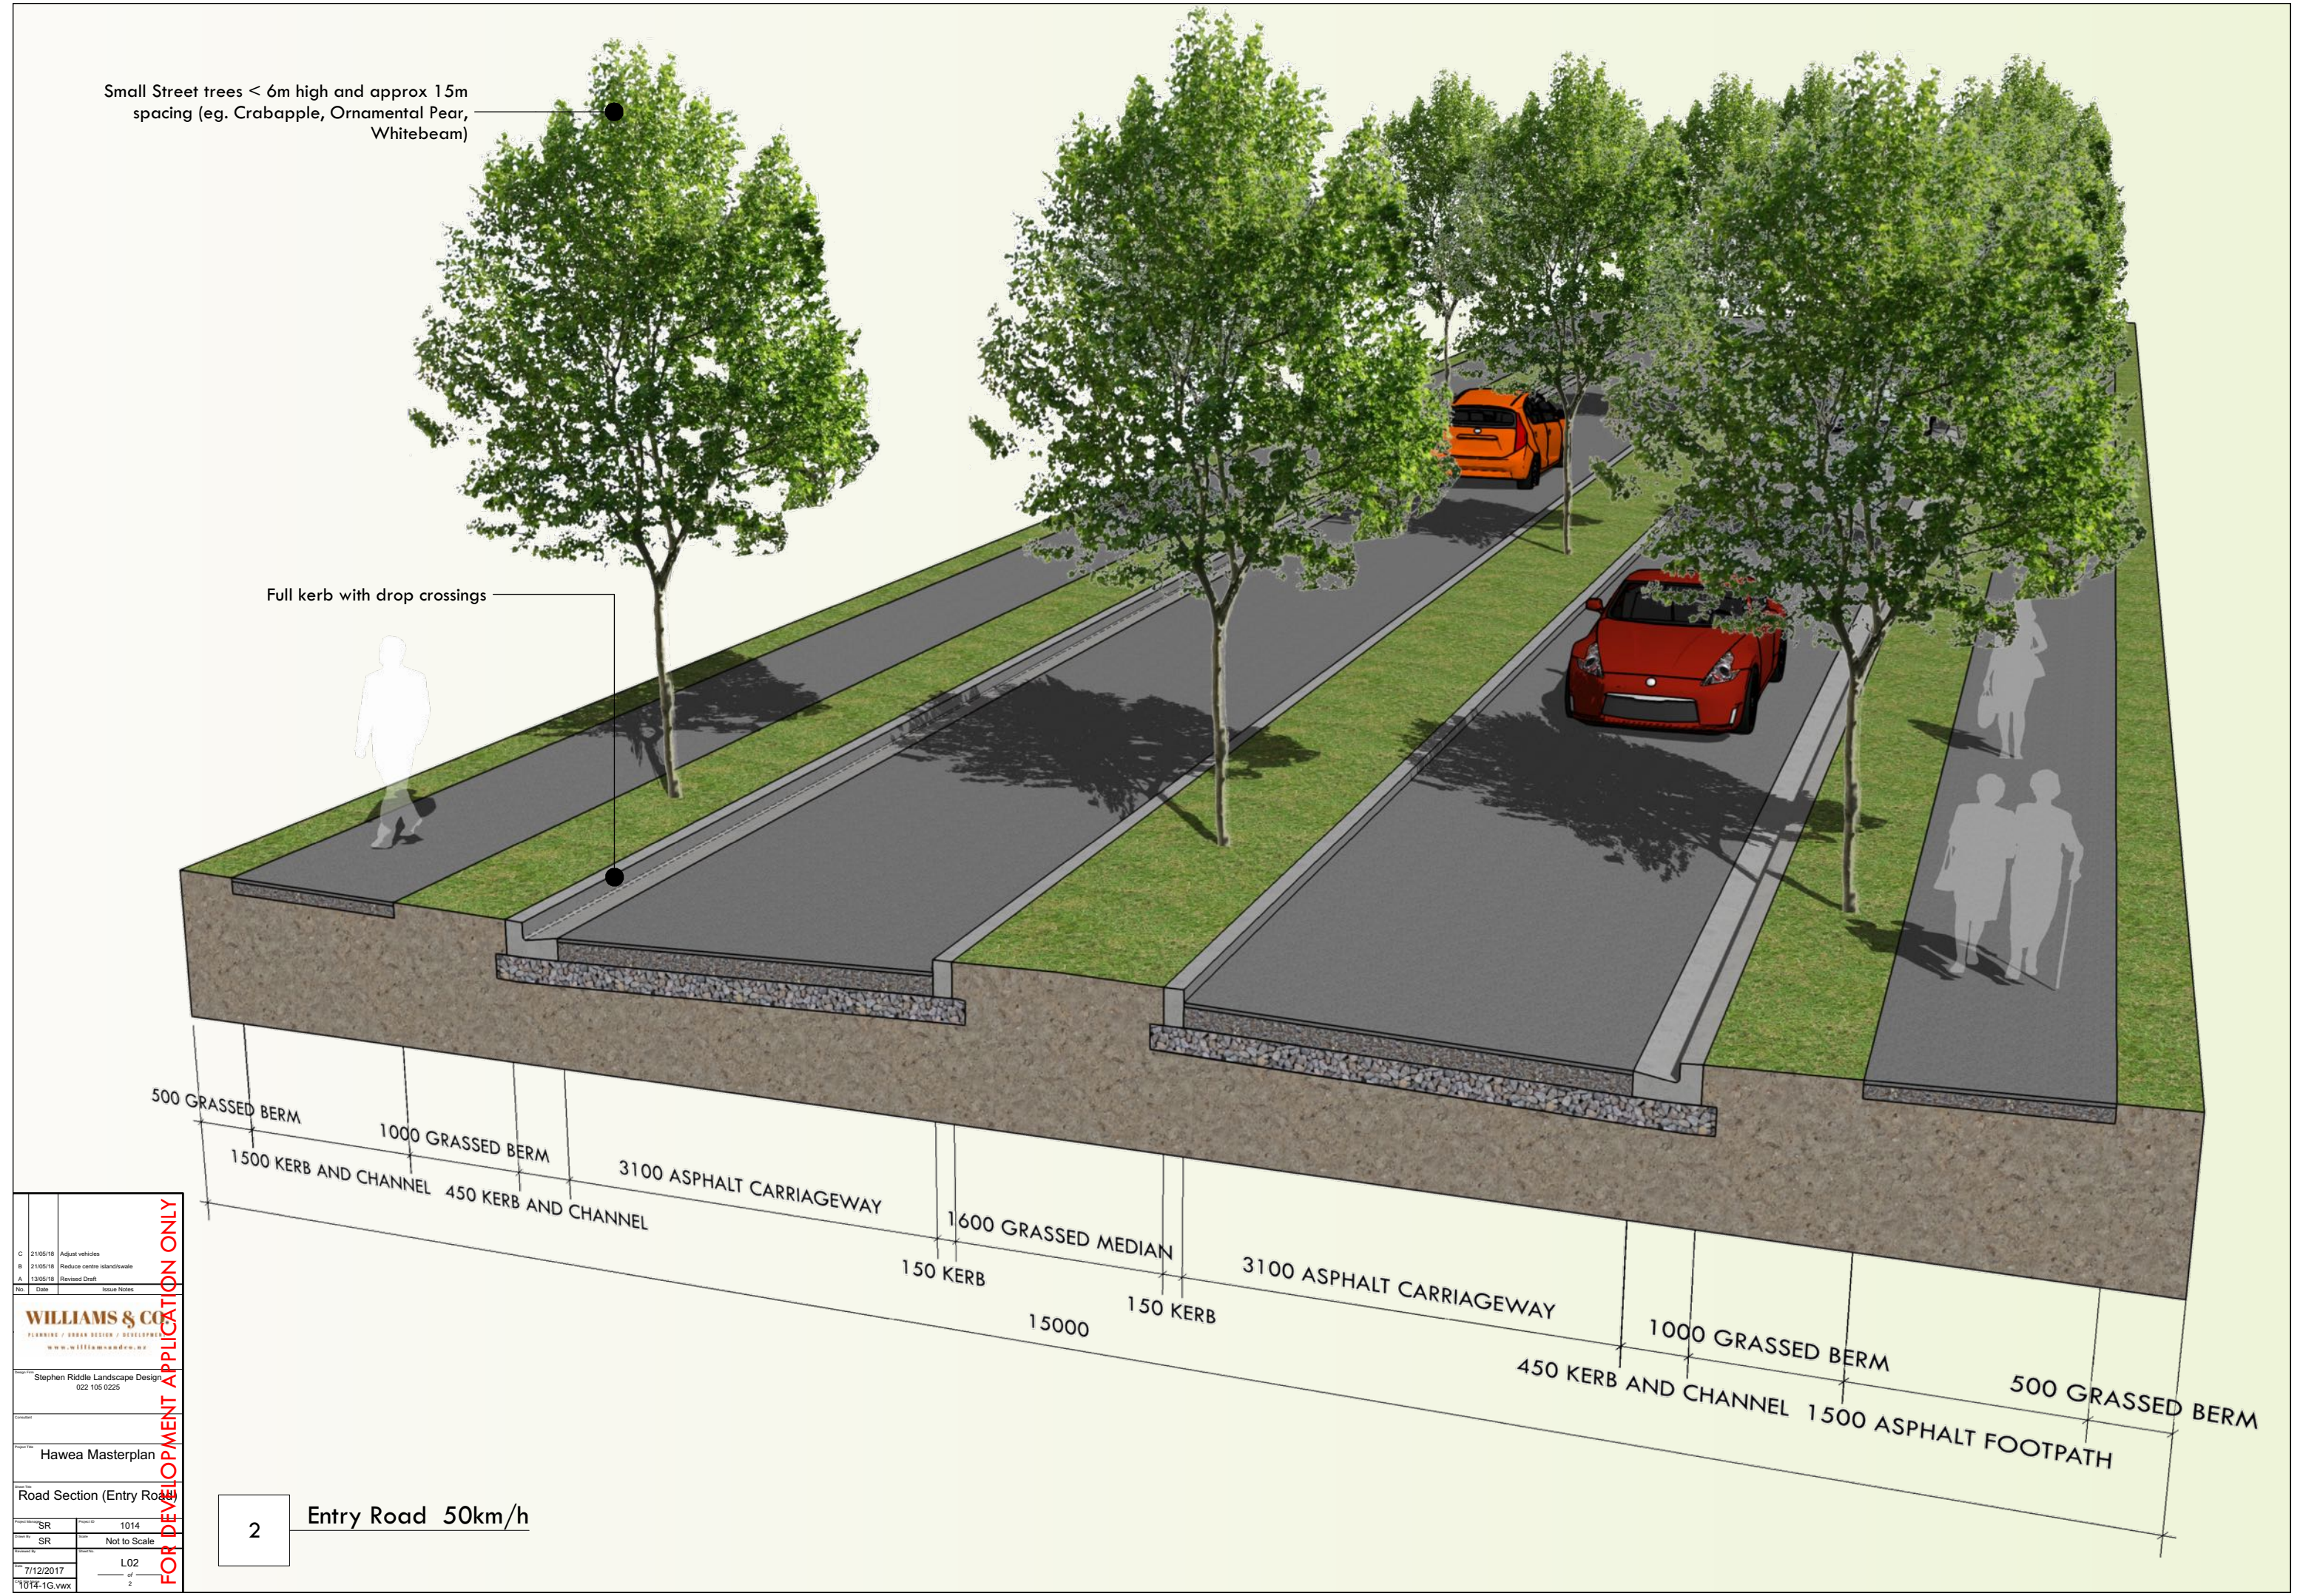

FOR DEVELOPMENT APPLICATION ONLY

C	21/05/18	Adjust vehicles
B	21/05/18	Reduce centre island/side
A	13/05/18	Revised Draft
No.	Date	Issue Notes
WILLIAMS & CO PLANNING / URBAN DESIGN / DEVELOPMENT www.williamsandco.co.nz		
Stephen Riddle Landscape Design 022 105 0225		
Hawea Masterplan		
Road Section (Entry Road)		
SR	1014	
SR	Not to Scale	
7/12/2017	L02	
1014-1G.vwx	2	